




SECTION G-G

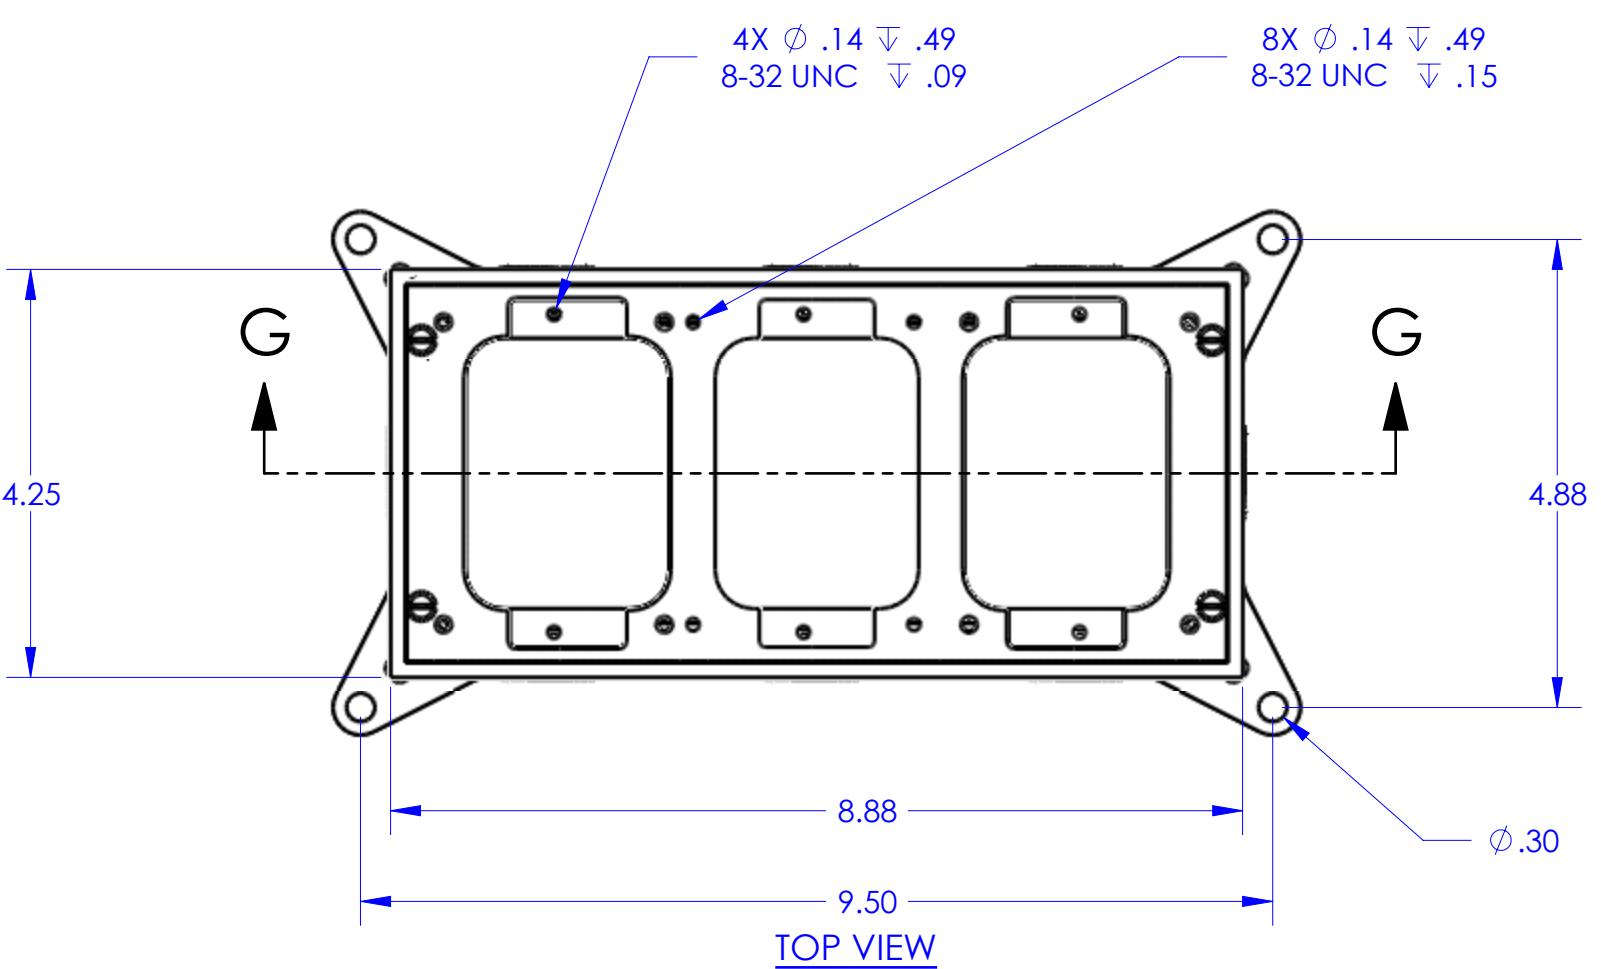


TOP VIEW

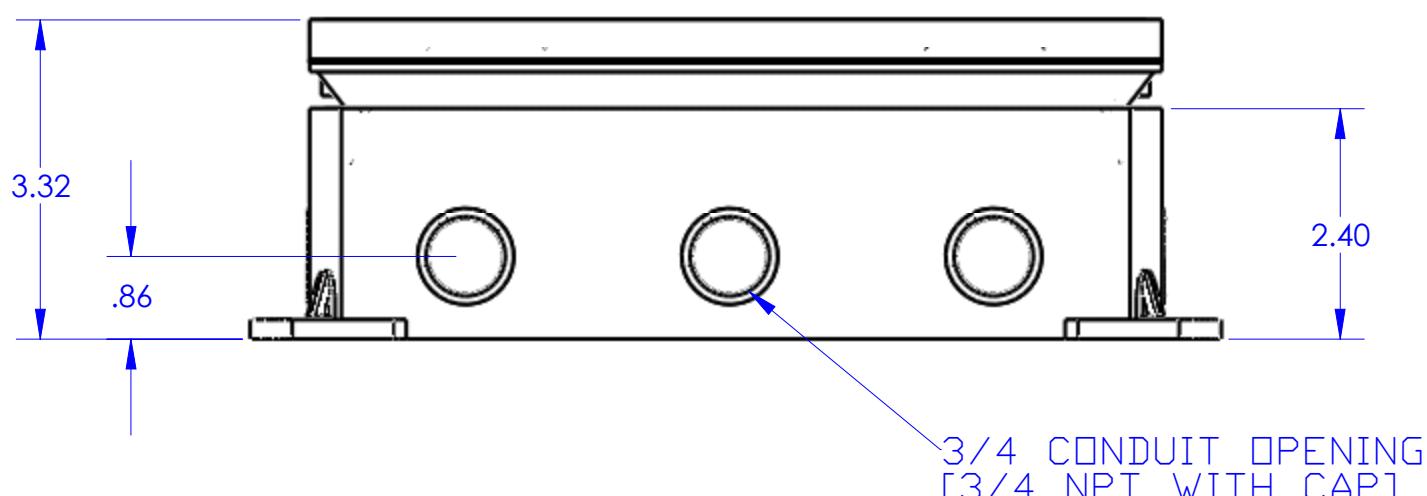


FRONT VIEW

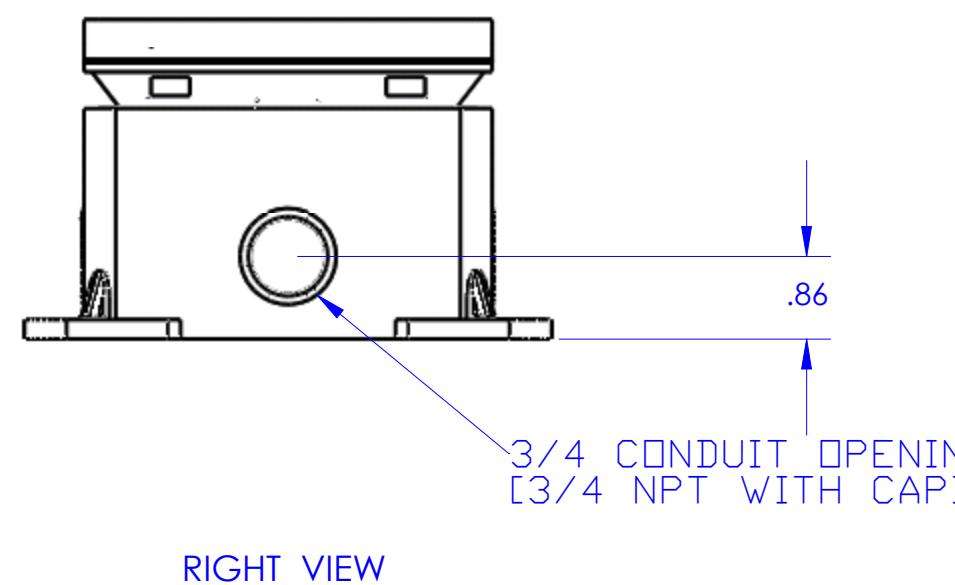

RIGHT VIEW

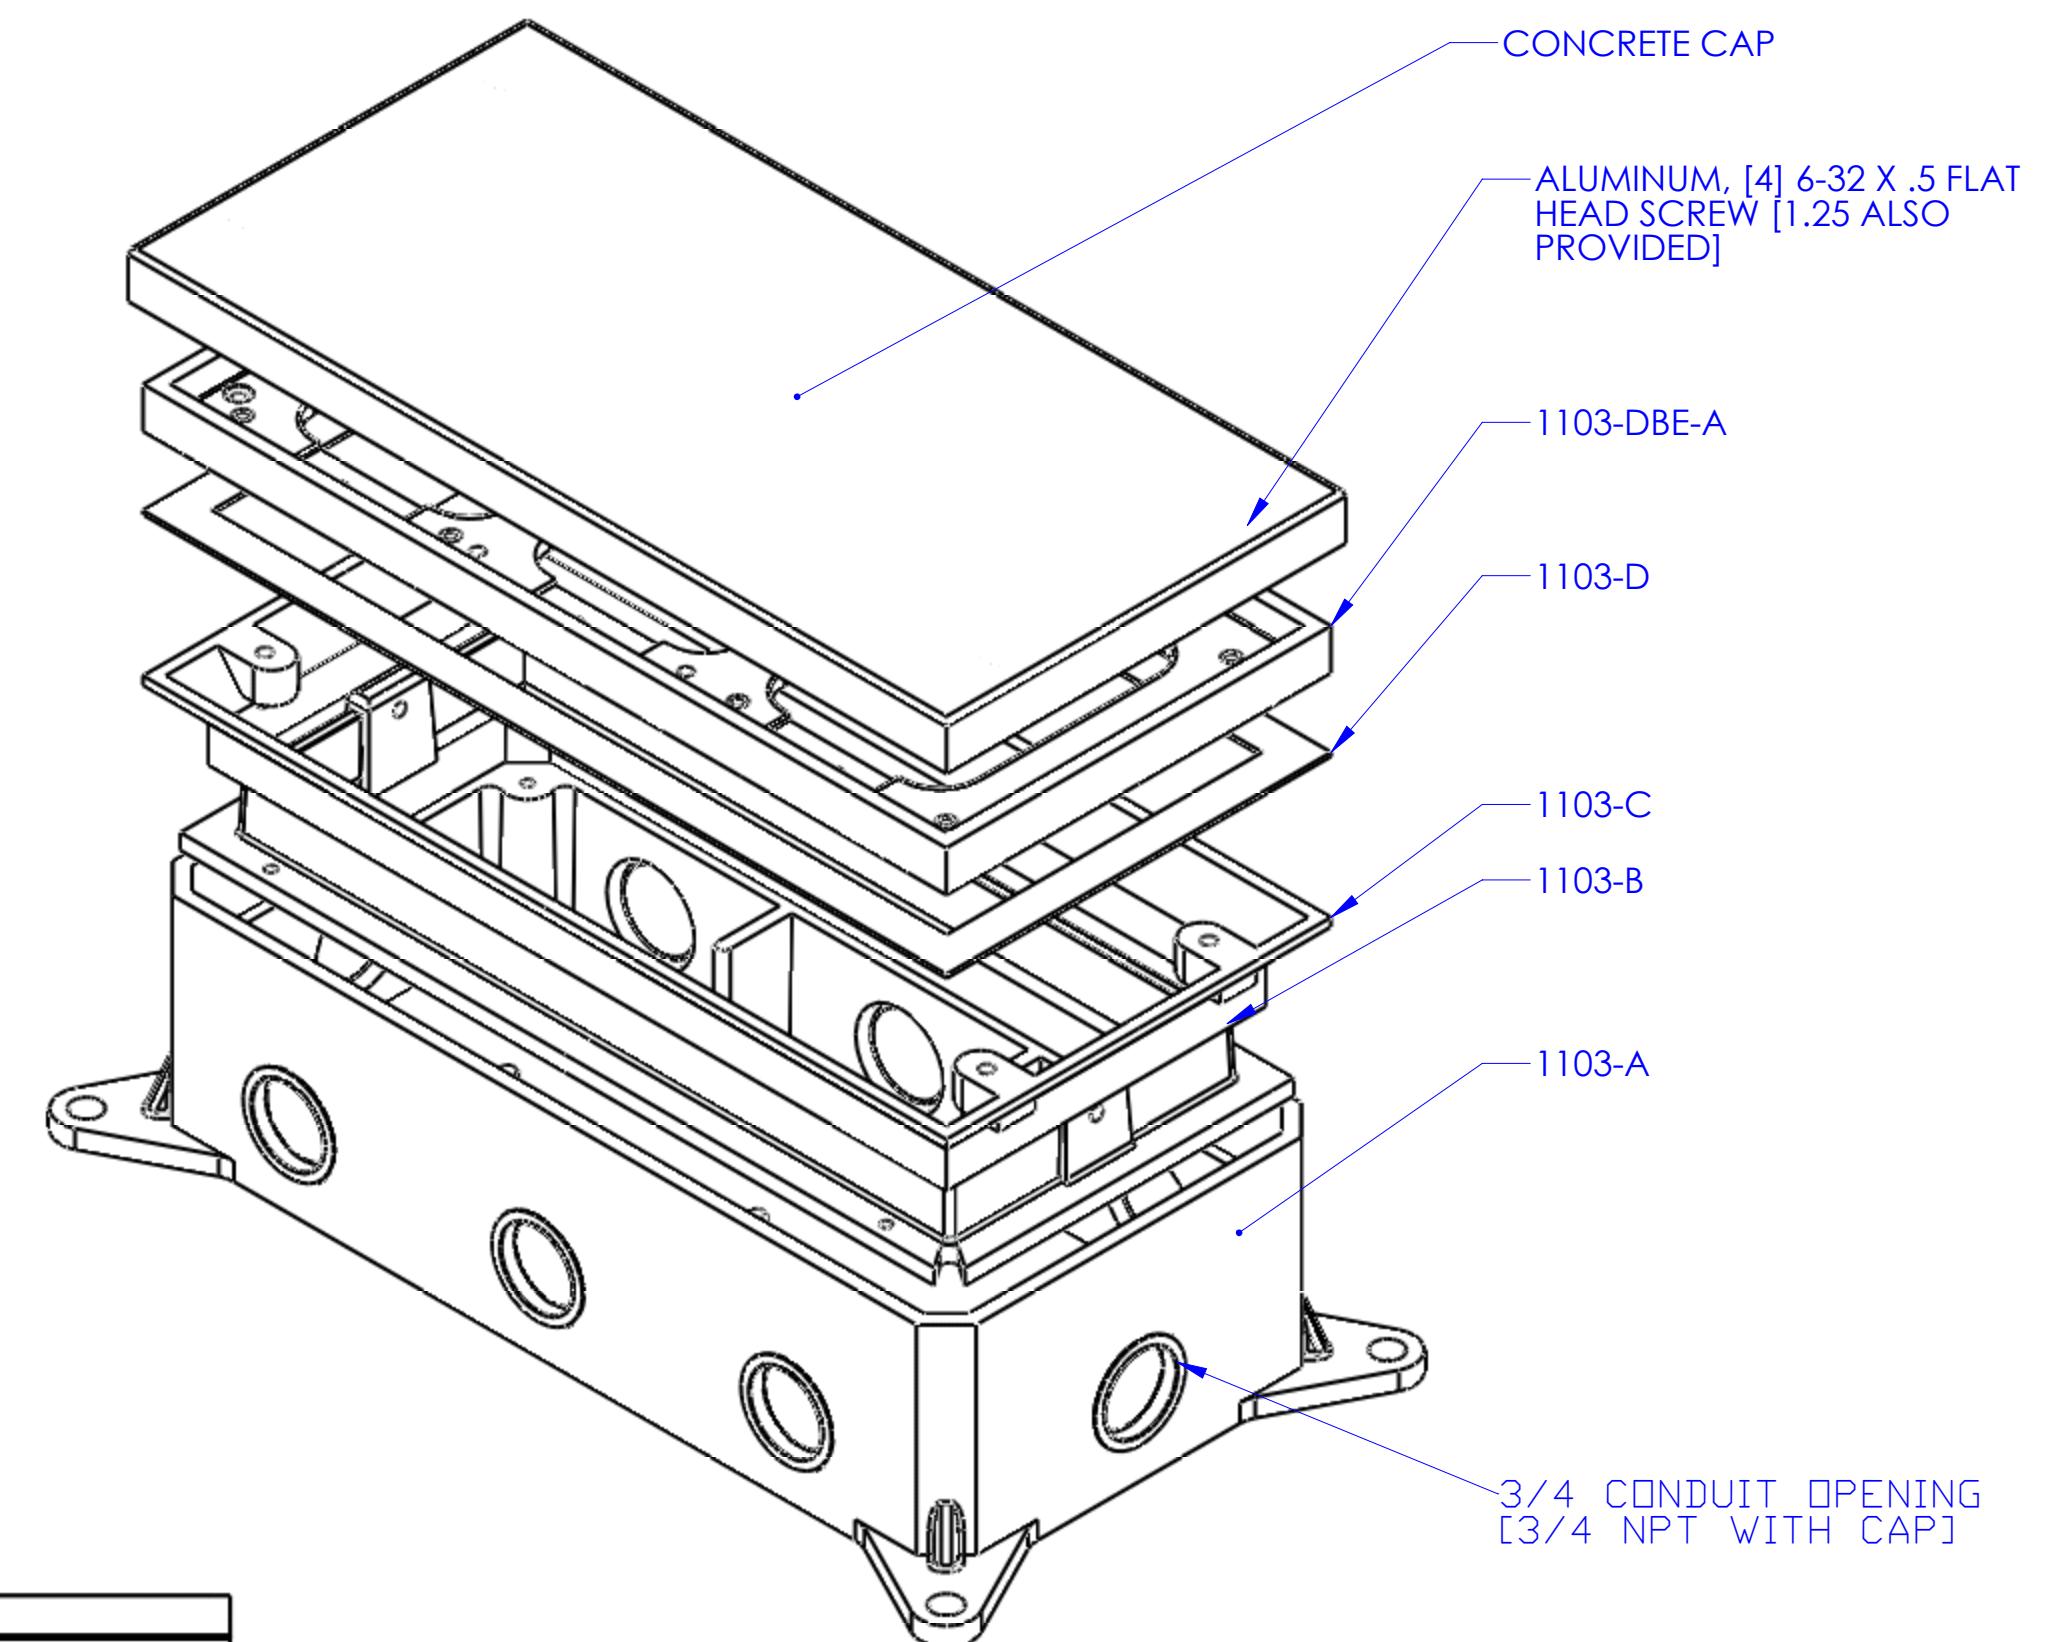

EXPLODED VIEW

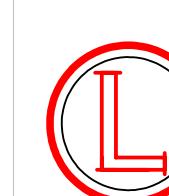

**LEW ELECTRIC
FITTINGS COMPANY**
SERVING THE ELECTRICAL INDUSTRY SINCE 1901

1801 W. St. Charles Rd. Maywood, IL 60153
PHONE: 708-345-2075

UNLESS OTHERWISE SPECIFIED:	NAME	DATE
DRAWN	PJG	8/30/2007
TITLE:		
1103-58-A		
COMMENTS:		
SIZE	DWG. NO.	REV
A	1001420	A
WEIGHT:		
SHEET 2 OF 12		