

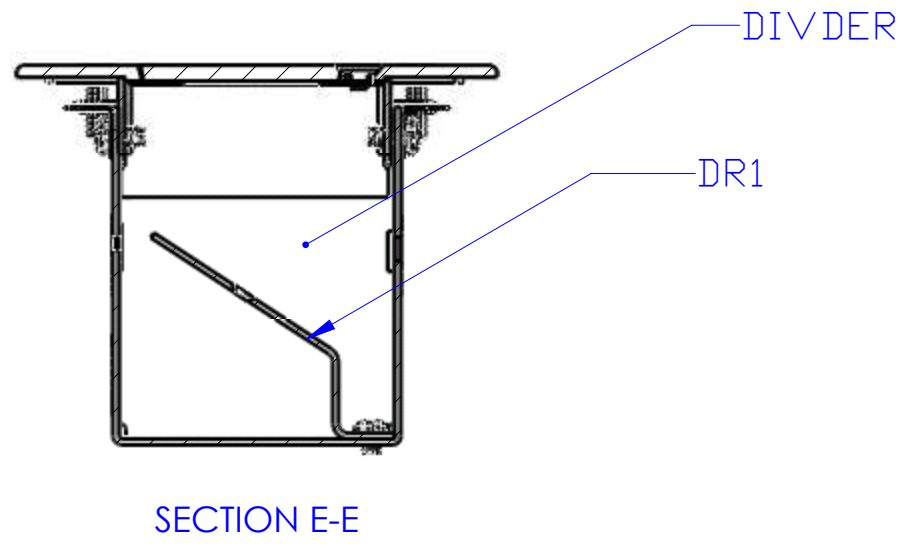
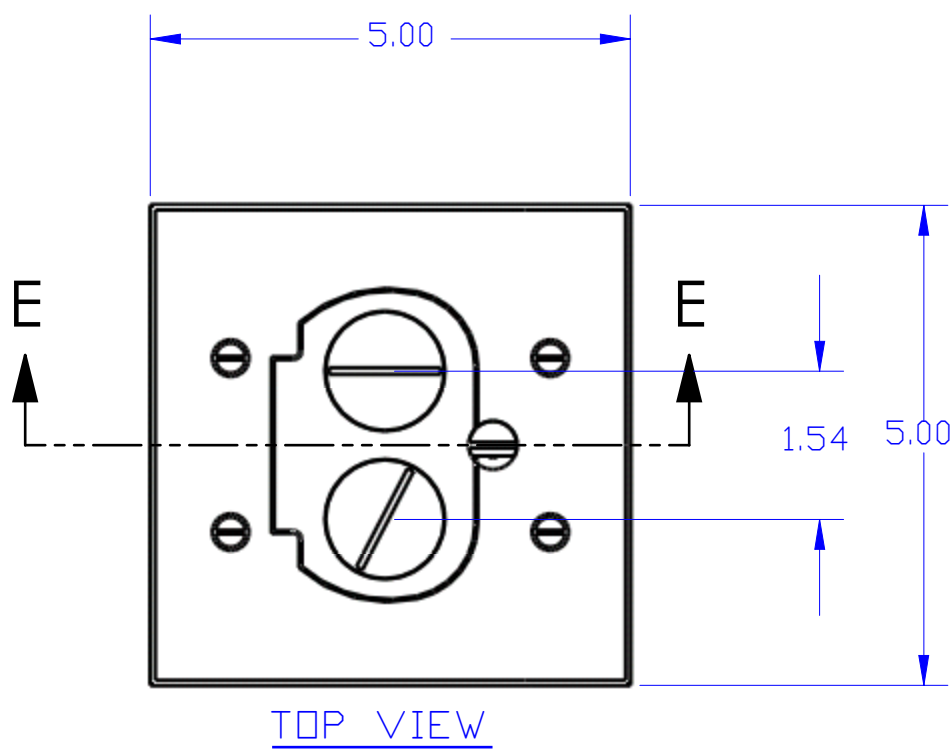
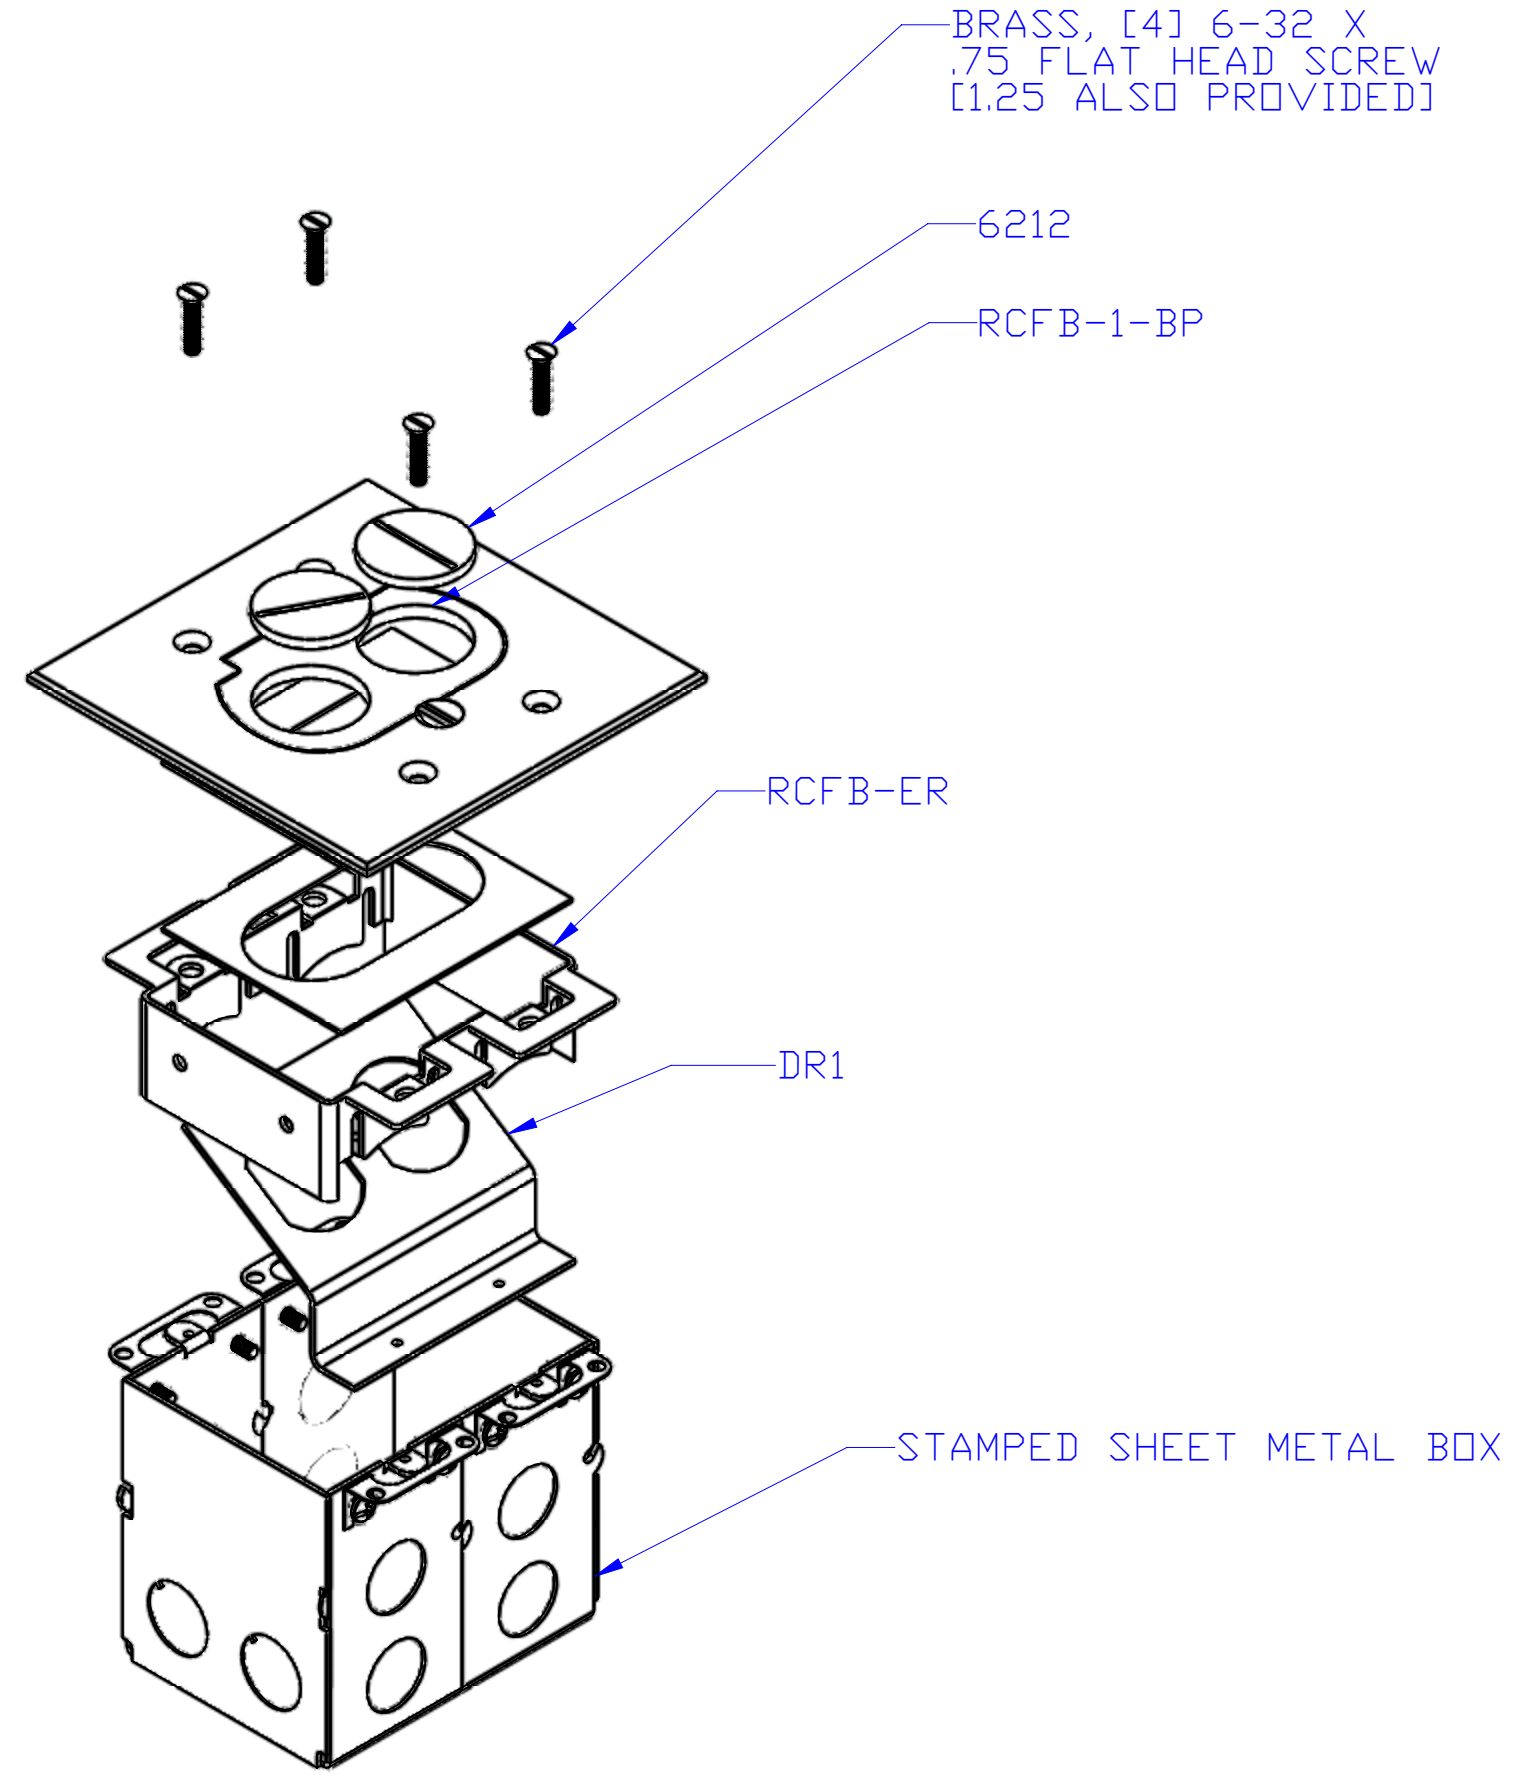
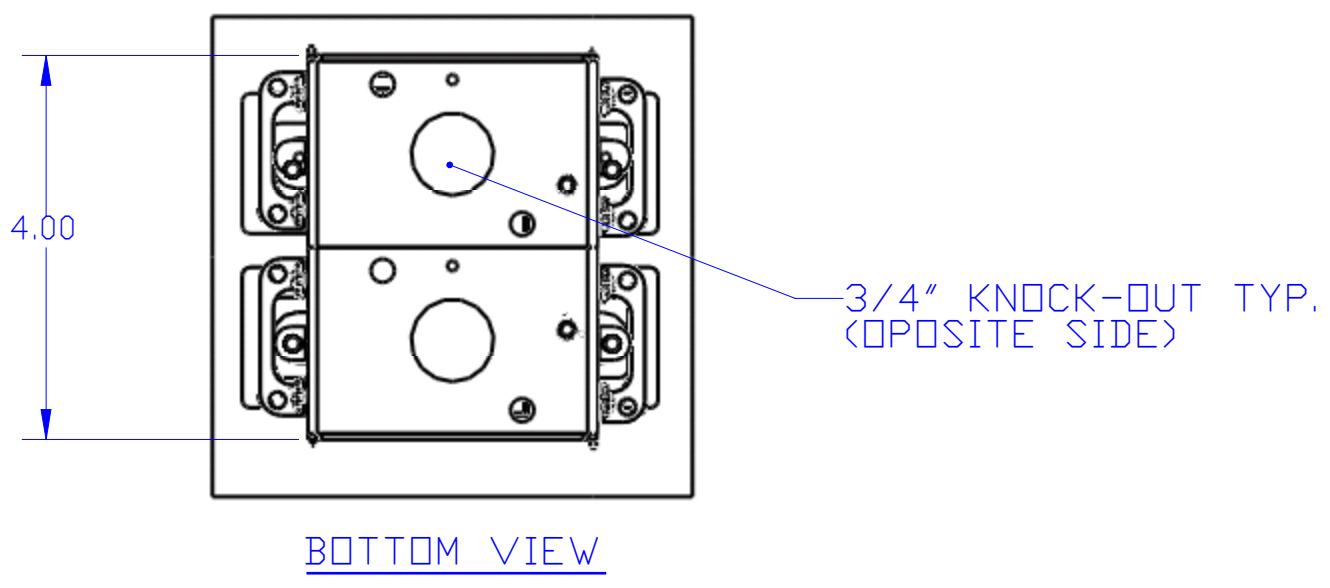


8 7 6 5 4 3 2 1

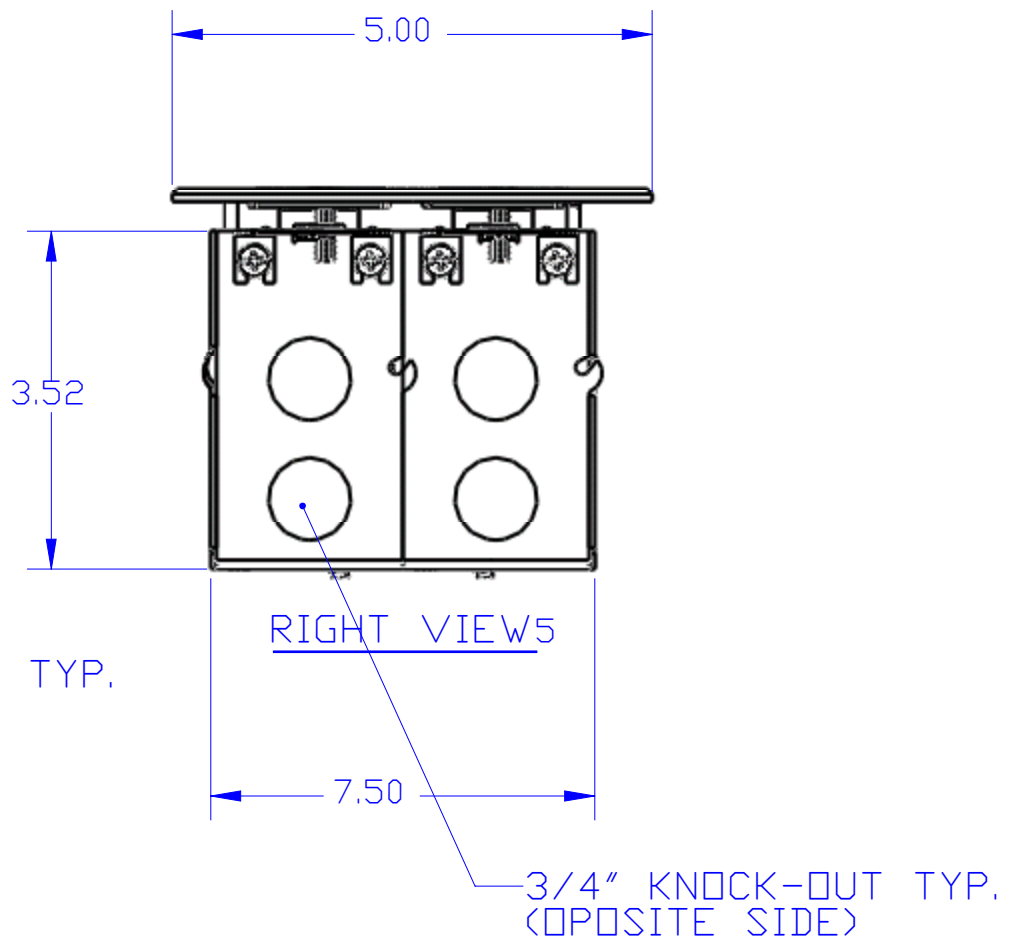


DESCRIPTION:
RECESSED HYBRID FLOOR BOX

3 COLORS: BRASS, ALUMINUM, DARK BRONZE

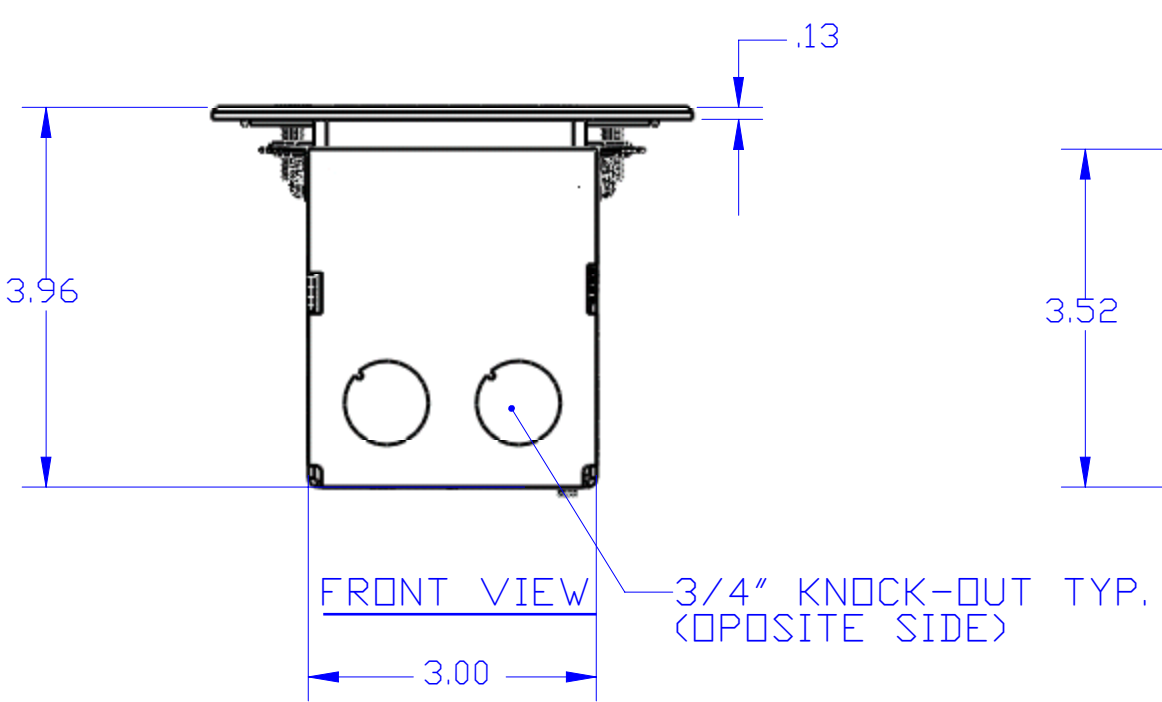

ISOMETRIC (EXPLODED) VIEW

NOTES:
PLUGS OR COMM./DATA CONNECTIONS ARE COMPLETELY
RECESSED (RCFB-1), CONNECTIONS ARE COMPLETELY
CONCEALED WHEN THE DOOR IS CLOSED, THE DIVIDER
IN THE RCFB-2 ALLOWS YOU TO COMBINE POWER AND
COMM./DATA IN THE SAME BOX



**LEW ELECTRIC
FITTINGS COMPANY**

SERVING THE ELCTRICAL INDUSTRY SINCE 1901

1801 W. St. Charles Rd. Maywood, IL 60153
PHONE: 708-345-2075

UNLESS OTHERWISE SPECIFIED:	NAME	DATE	TITLE: RCFB-1(-A, -DB)		
DIMENSIONS ARE IN INCHES	DRAWN	PJG		SIZE C	
TOLERANCES: FRACTIONAL: ± ANGULAR: MACH ± BEND ± TWO PLACE DECIMAL ± THREE PLACE DECIMAL ±					DWG. NO.
INTERPRET GEOMETRIC TOLERANCING PER: MATERIAL	COMMENTS:				
FINISH			WEIGHT:	SHEET 3 OF 4	
DO NOT SCALE DRAWING					