


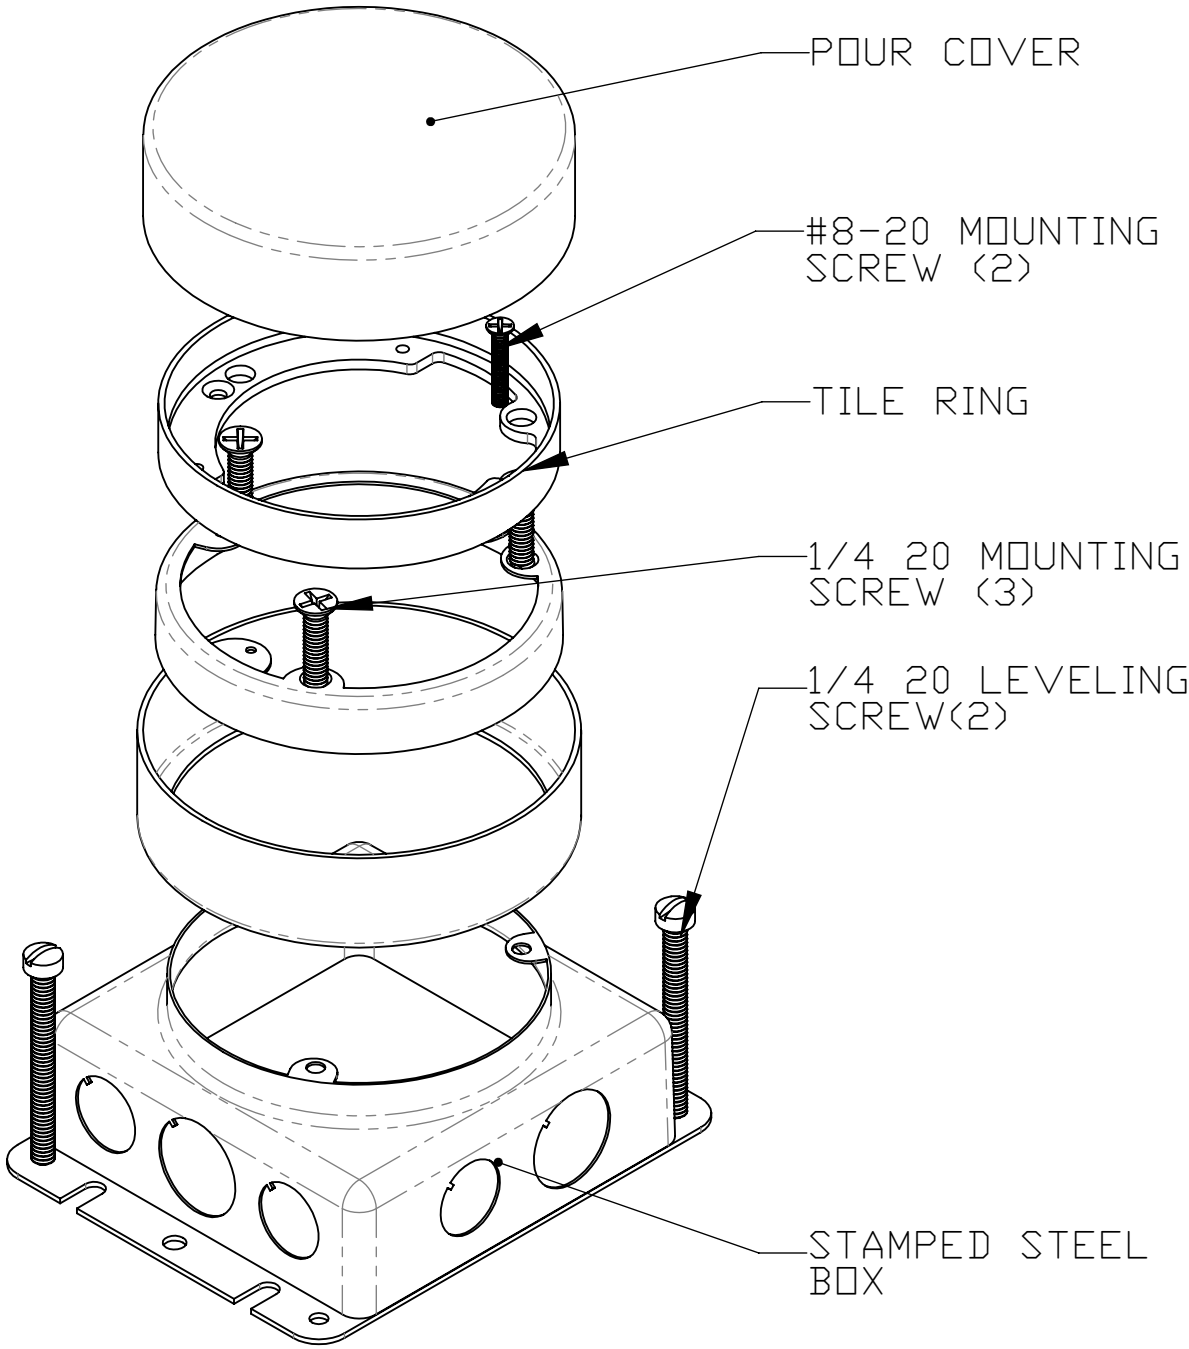


DESCRIPTION:
SEMI-ADJUSTABLE STAMPED STEEL FLOOR BOX
WITH TILE RING

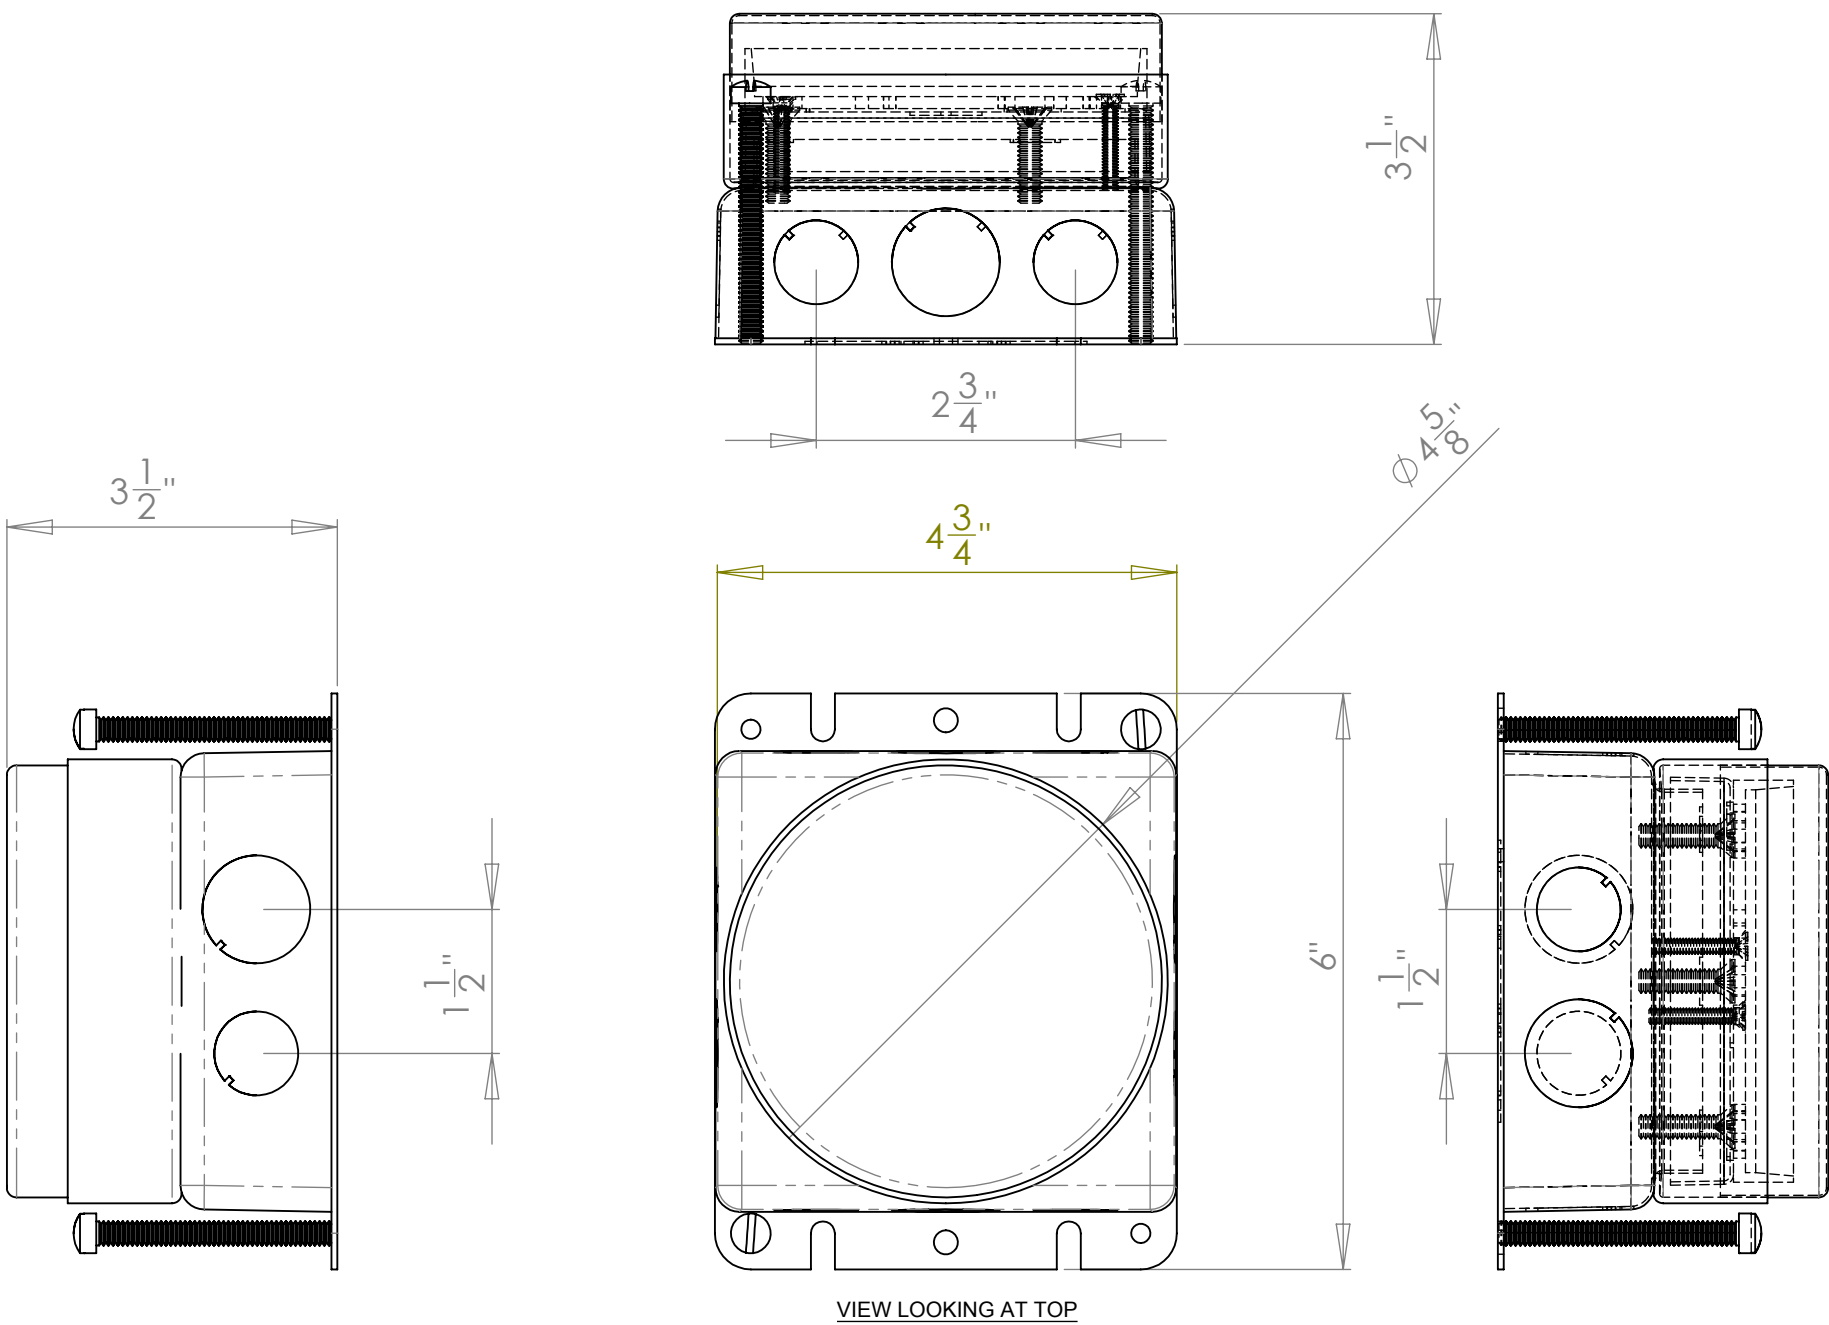

ISOMETRICE (EXPLODED)

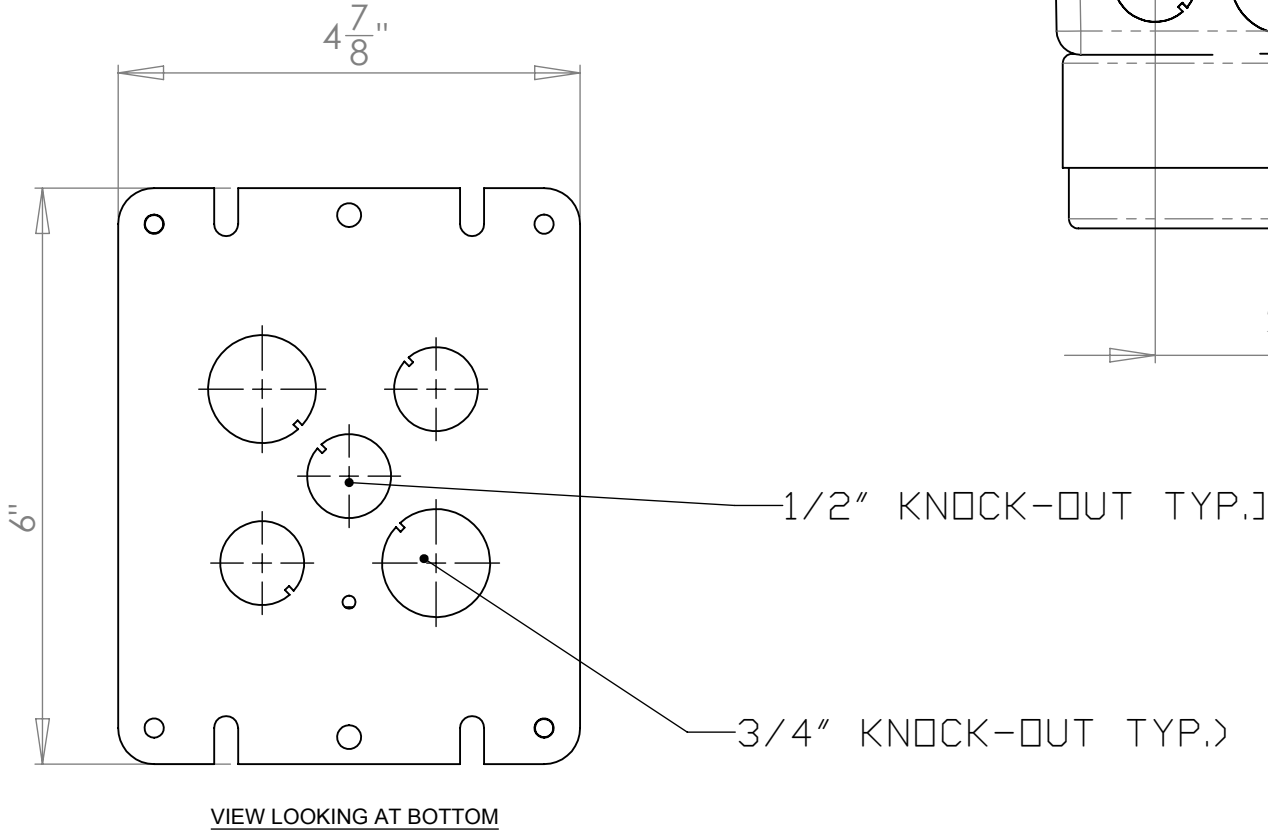

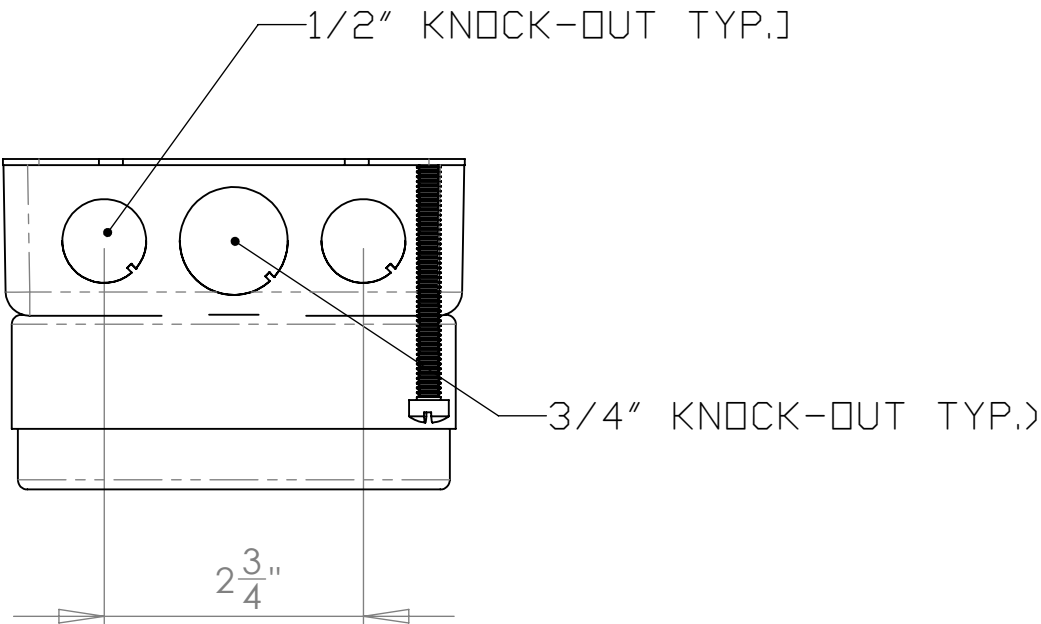

LEW ELECTRIC

FITTINGS COMPANY

SERVING THE ELCTRICAL INDUSTRY SINCE 1901

1801 W. St. Charles Rd. Maywood, IL 60153

PHONE: 708-345-2075

UNLESS OTHERWISE SPECIFIED:	NAME	DATE	TITLE:	
DIMENSIONS ARE IN INCHES	DRAWN	PJG	11/10/2009	
TOLERANCES:				
FRACTIONAL ±				
ANGULAR: MACH ±				
BEND ±				
TWO PLACE DECIMAL ±				
THREE PLACE DECIMAL ±				
INTERPRET GEOMETRIC TOLERANCING PER:	COMMENTS:			
MATERIAL				
FINISH				
DO NOT SCALE DRAWING				

SIZE	DWG. NO.	REV
C		-
WEIGHT:		SHEET 1 OF 1