



DESCRIPTION:  
WOOD FLOOR BOX FOR PUFF PLATES

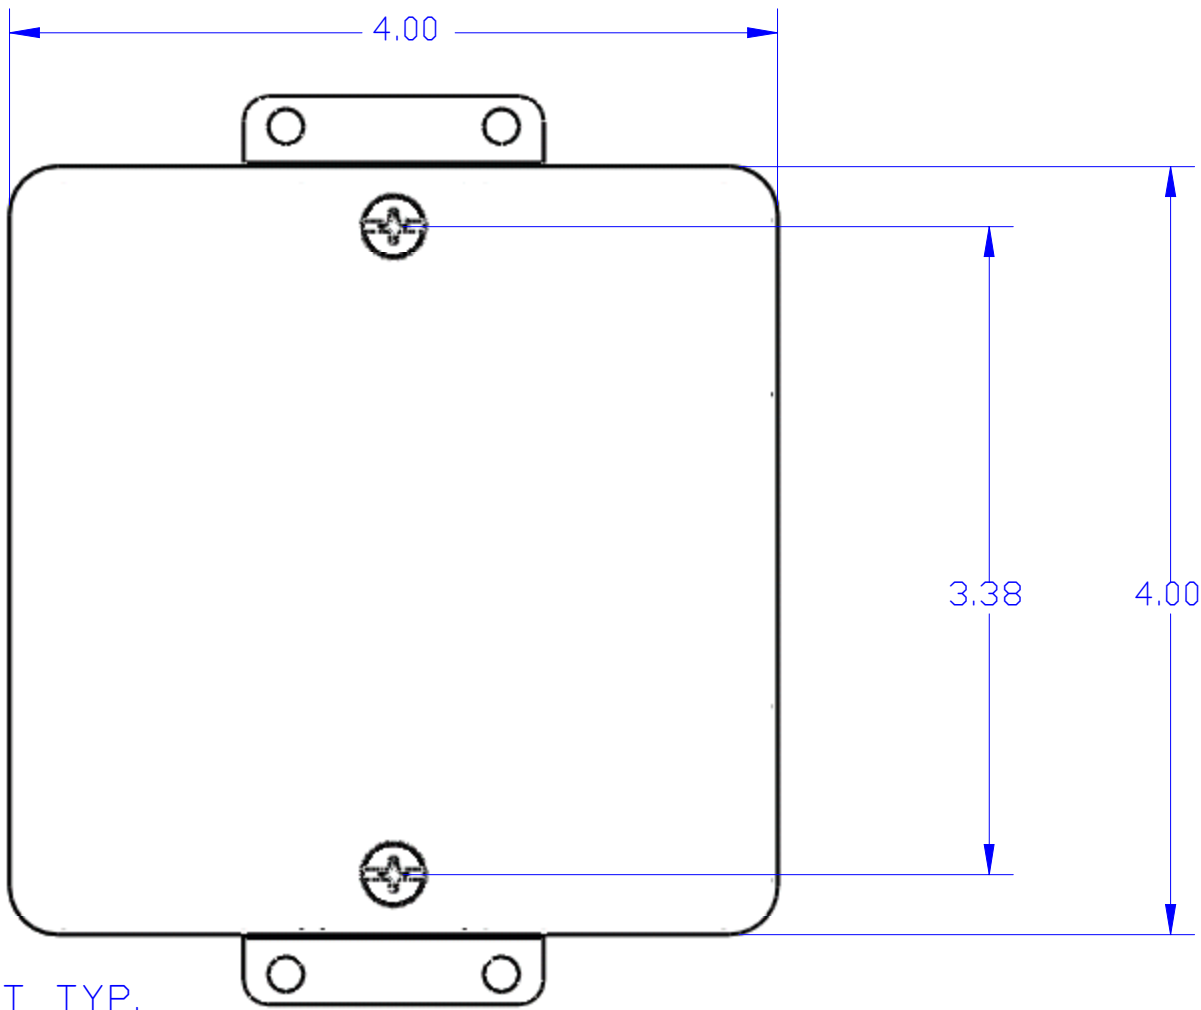


TOP VIEW

3/4" KNOCK-OUT TYP.  
(OPPOSITE SIDE)

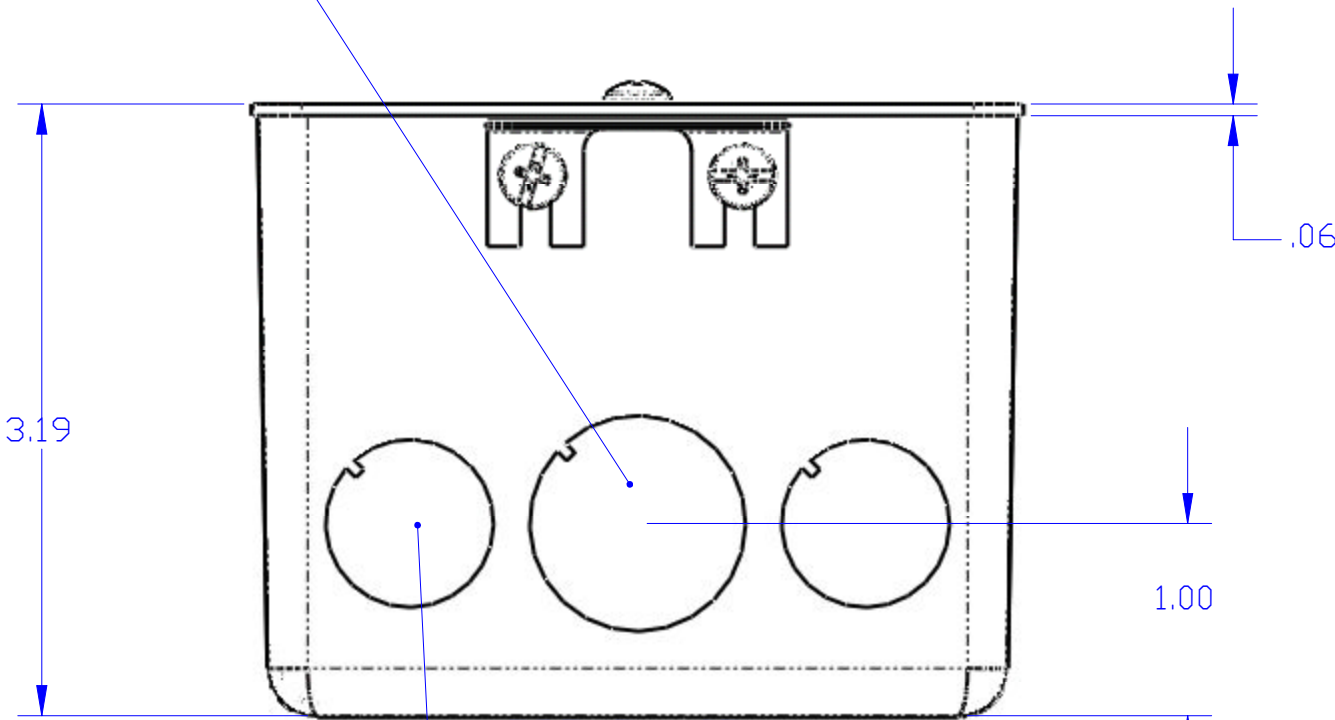

FRONT VIEW


1/2" KNOCK-OUT TYP.  
(OPPOSITE SIDE)

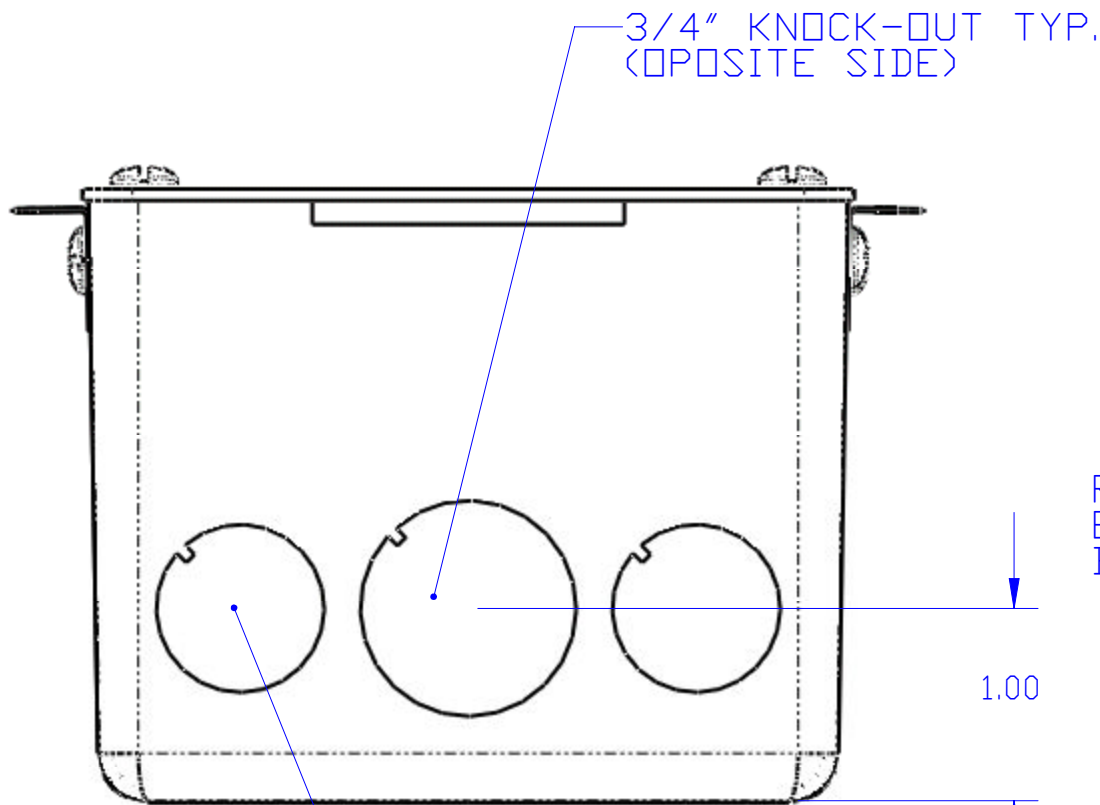

RIGHT SIDE VIEW

3/4" KNOCK-OUT TYP.  
(OPPOSITE SIDE)

1/2" KNOCK-OUT TYP.  
(OPPOSITE SIDE)

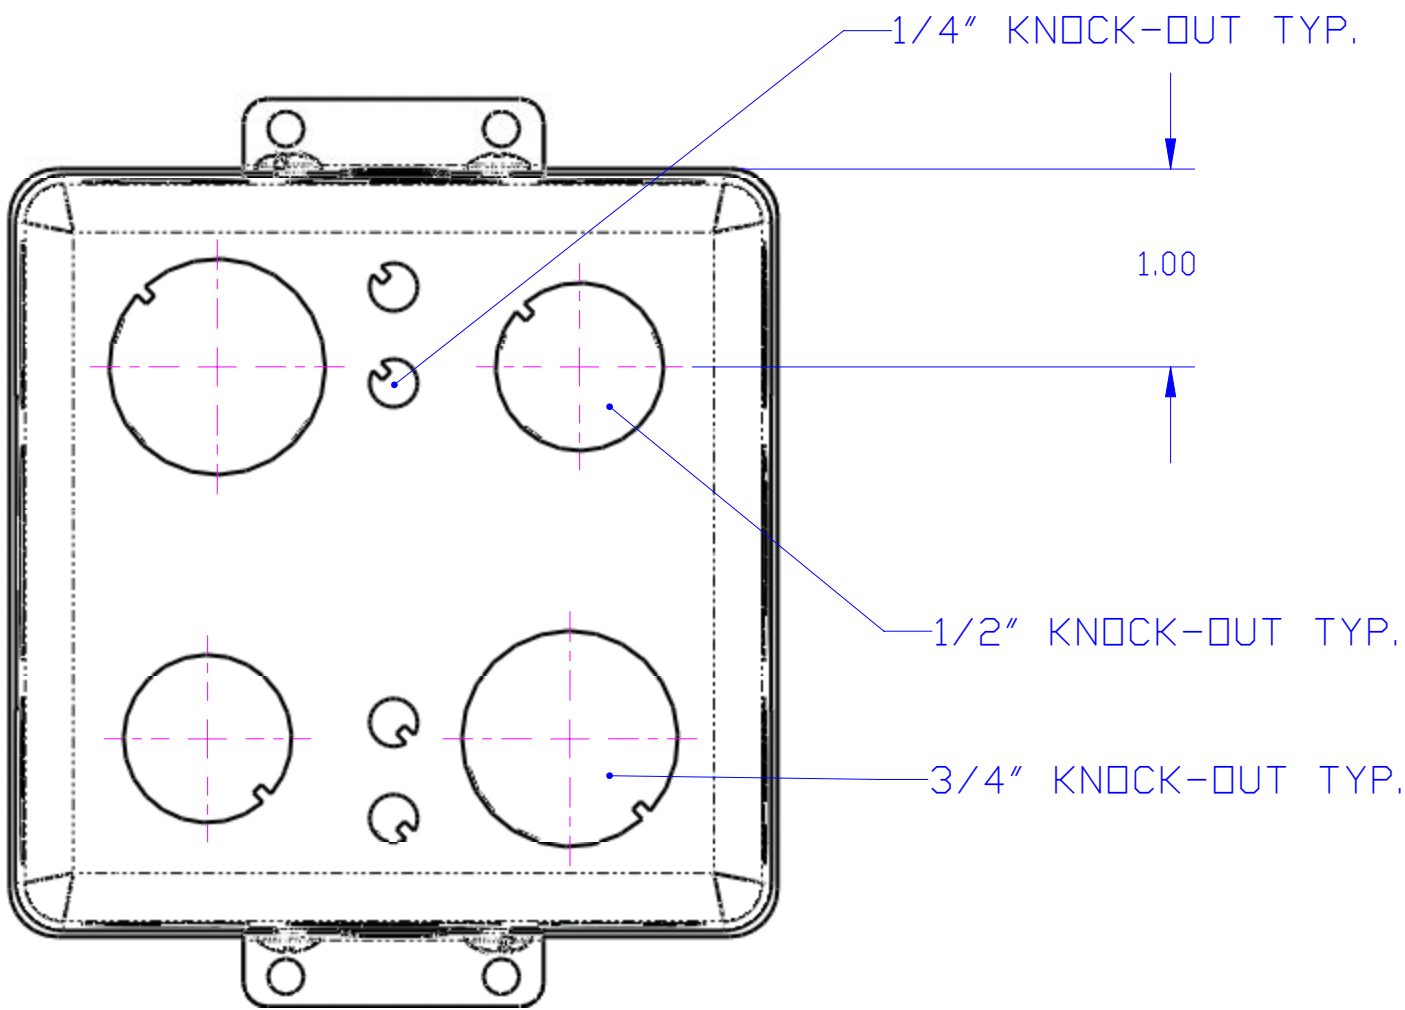


BOTTOM VIEW

1/2" KNOCK-OUT TYP.


3/4" KNOCK-OUT TYP.

PROTECTIVE  
PLASTIC COVER

RECEPTACLE  
MOUNTING  
BRACKET

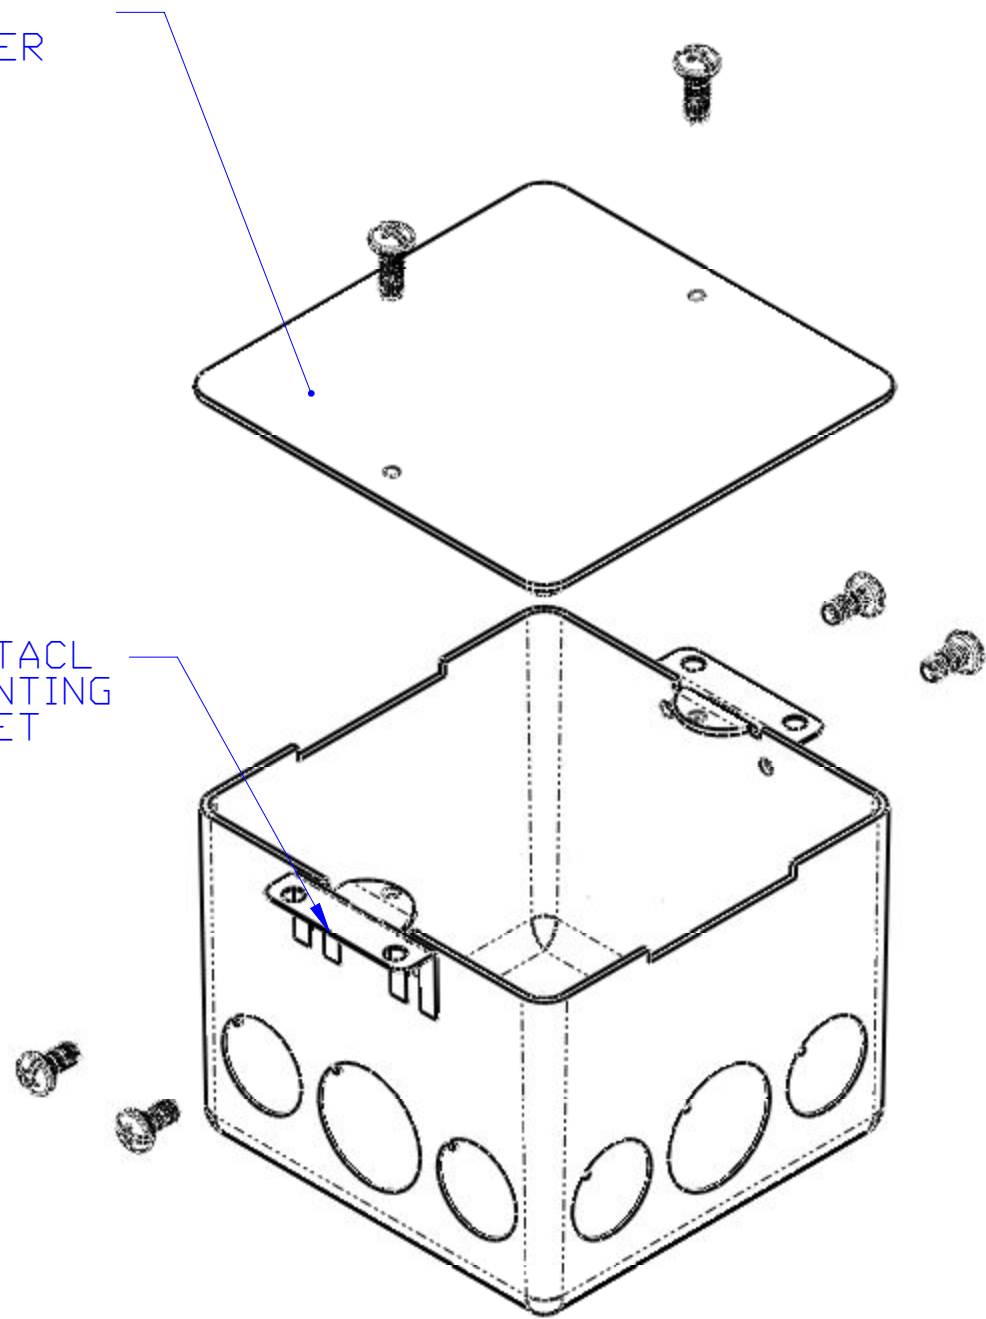

EXPLODED VIEW

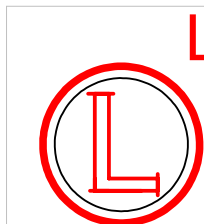

LEW ELECTRIC

FITTINGS COMPANY

SERVING THE ELCTRICAL INDUSTRY SINCE 1901

1801 W. St. Charles Rd. Maywood, IL 60153

PHONE: 708-345-2075

|                                      |           |      |                          |                    |                 |  |
|--------------------------------------|-----------|------|--------------------------|--------------------|-----------------|--|
| UNLESS OTHERWISE SPECIFIED:          | NAME      | DATE | TITLE:<br><b>PUFP-WB</b> |                    |                 |  |
| DIMENSIONS ARE IN INCHES             | DRAWN     | PJG  |                          |                    |                 |  |
| TOLERANCES:                          |           |      |                          |                    |                 |  |
| FRACTIONAL: ±                        |           |      |                          |                    |                 |  |
| ANGULAR: MACH ±                      |           |      | SIZE<br><b>C</b>         | DWG. NO.<br>100183 | REV<br><b>A</b> |  |
| TWO PLACE DECIMAL ±                  |           |      |                          |                    |                 |  |
| THREE PLACE DECIMAL ±                |           |      | WEIGHT:                  |                    |                 |  |
| INTERPRET GEOMETRIC TOLERANCING PER: | COMMENTS: |      |                          | SHEET 1 OF 2       |                 |  |
| MATERIAL                             |           |      |                          |                    |                 |  |
| FINISH                               |           |      |                          |                    |                 |  |
| DO NOT SCALE DRAWING                 |           |      |                          |                    |                 |  |