

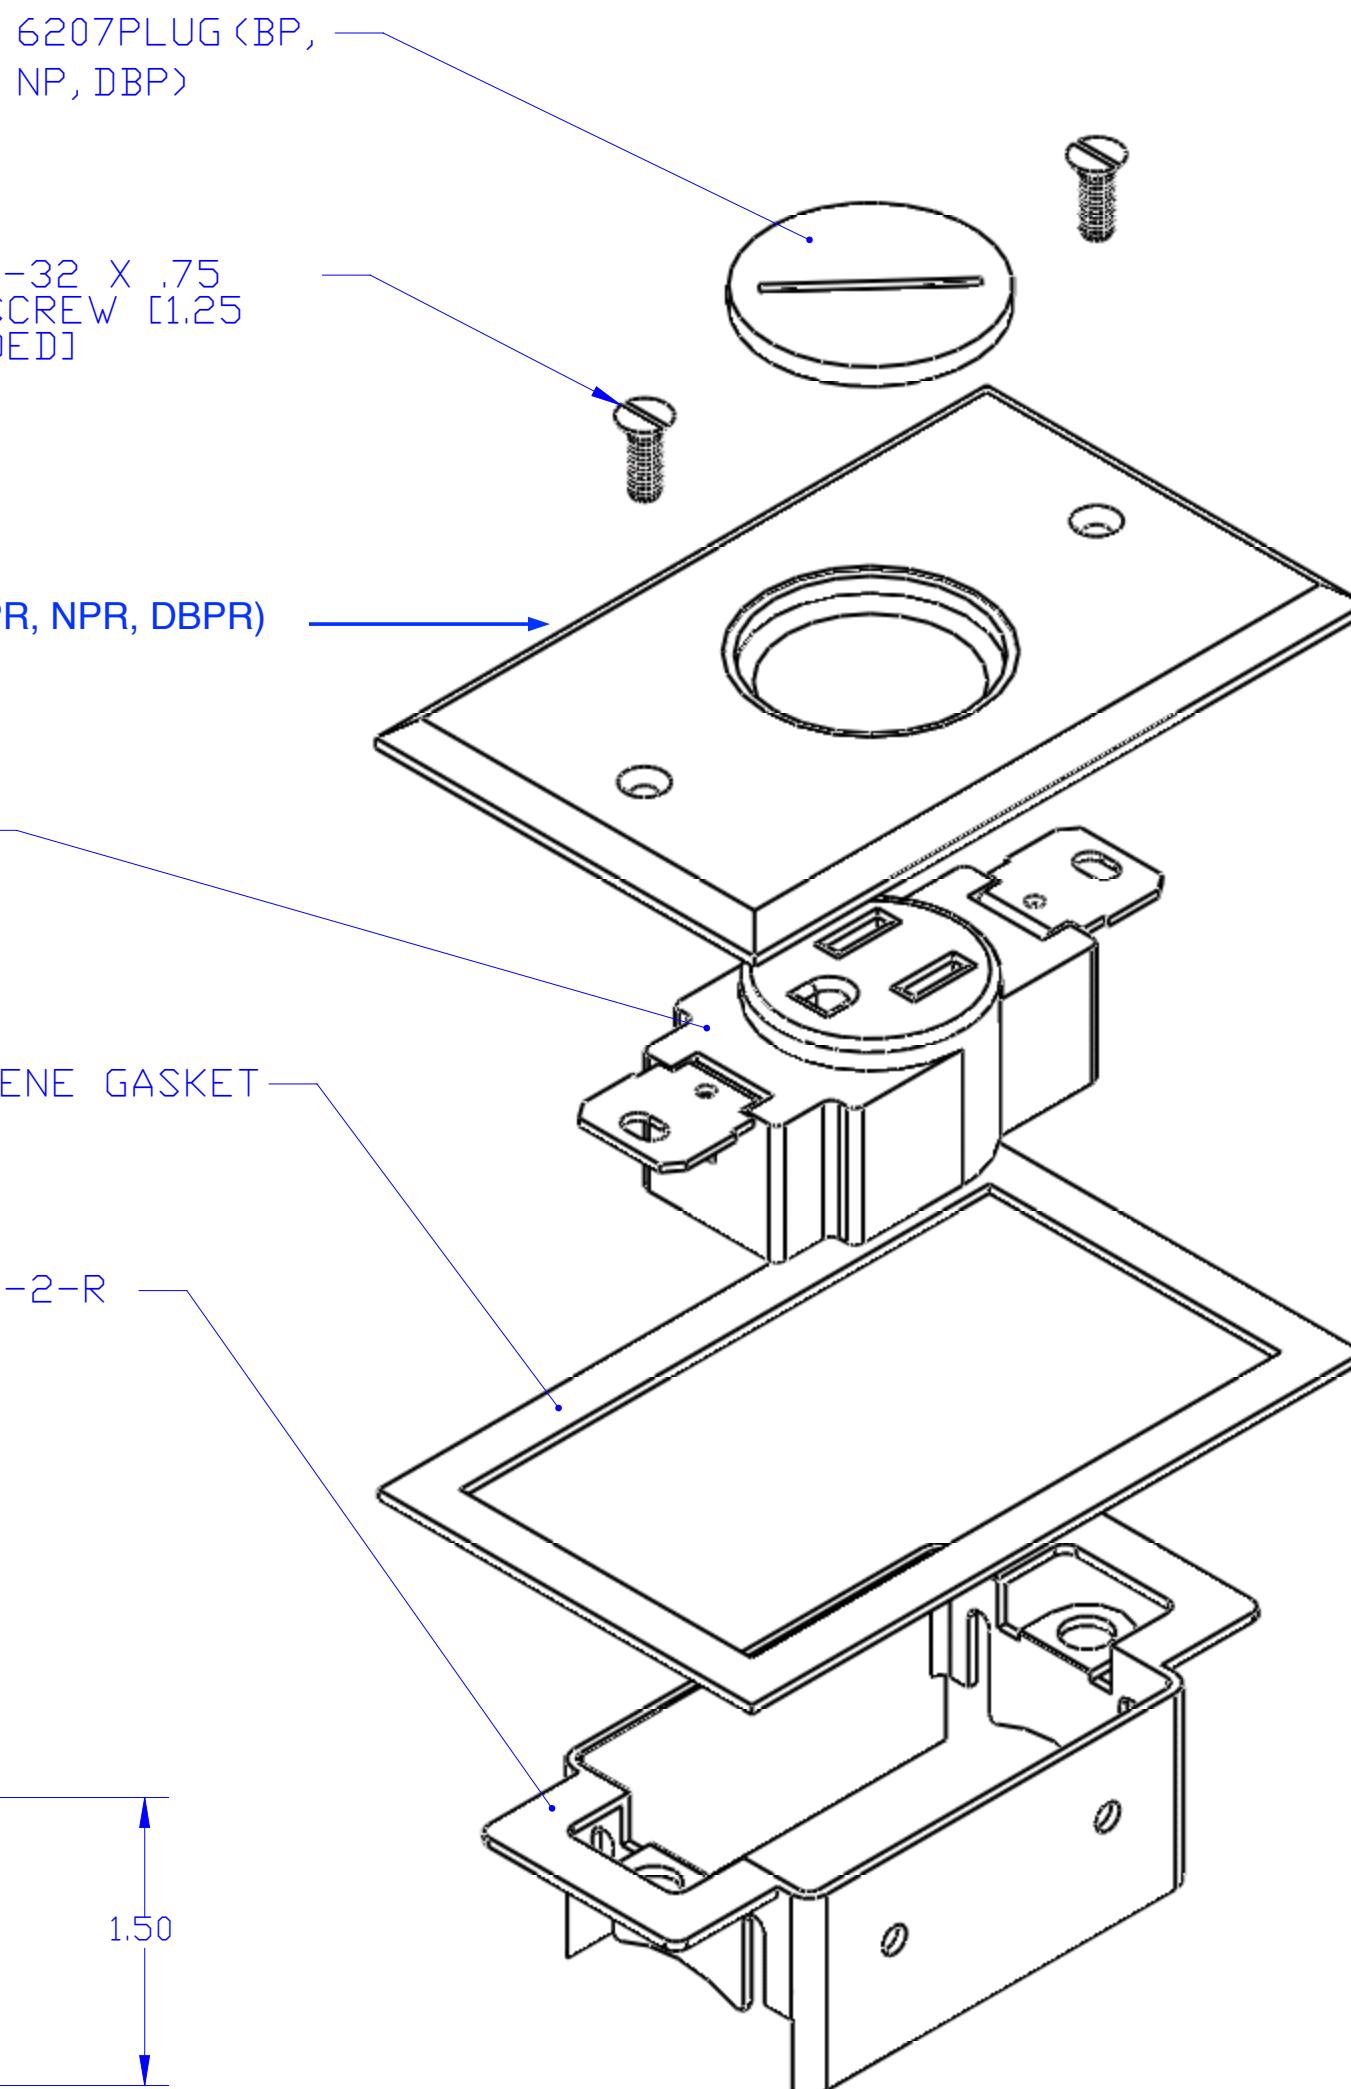
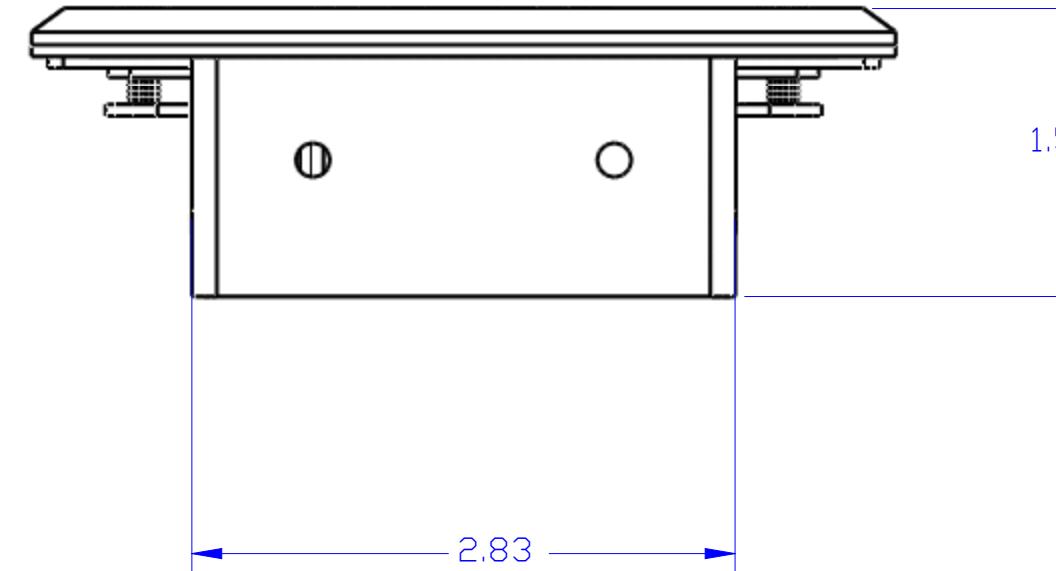
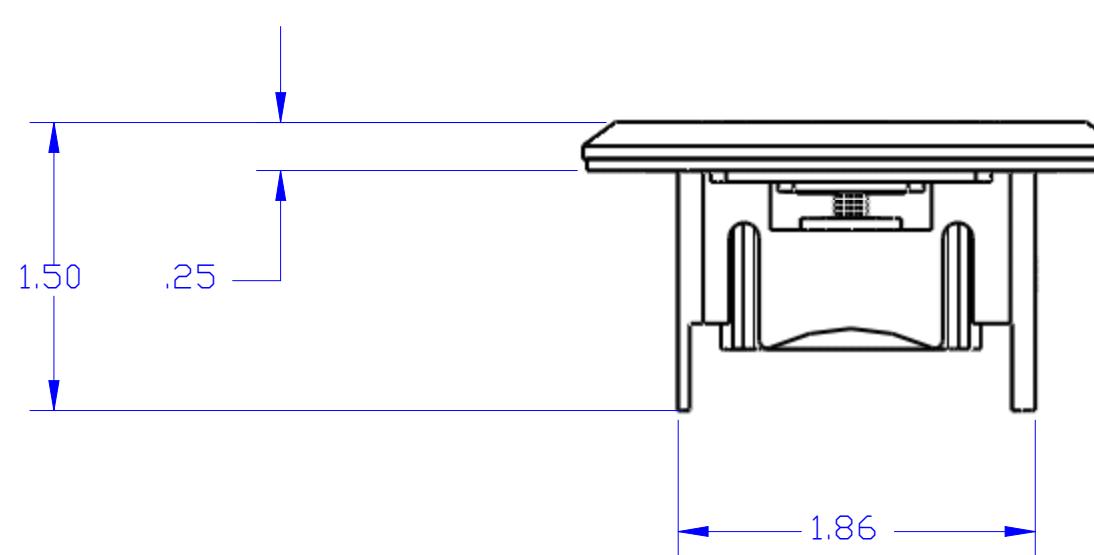


DESCRIPTION:
PLATED RECESSED FLOOR PLATE ASSEMBLY
(SINGLE RECEPTACLE)...BRASS, NICKEL, DARK BR.

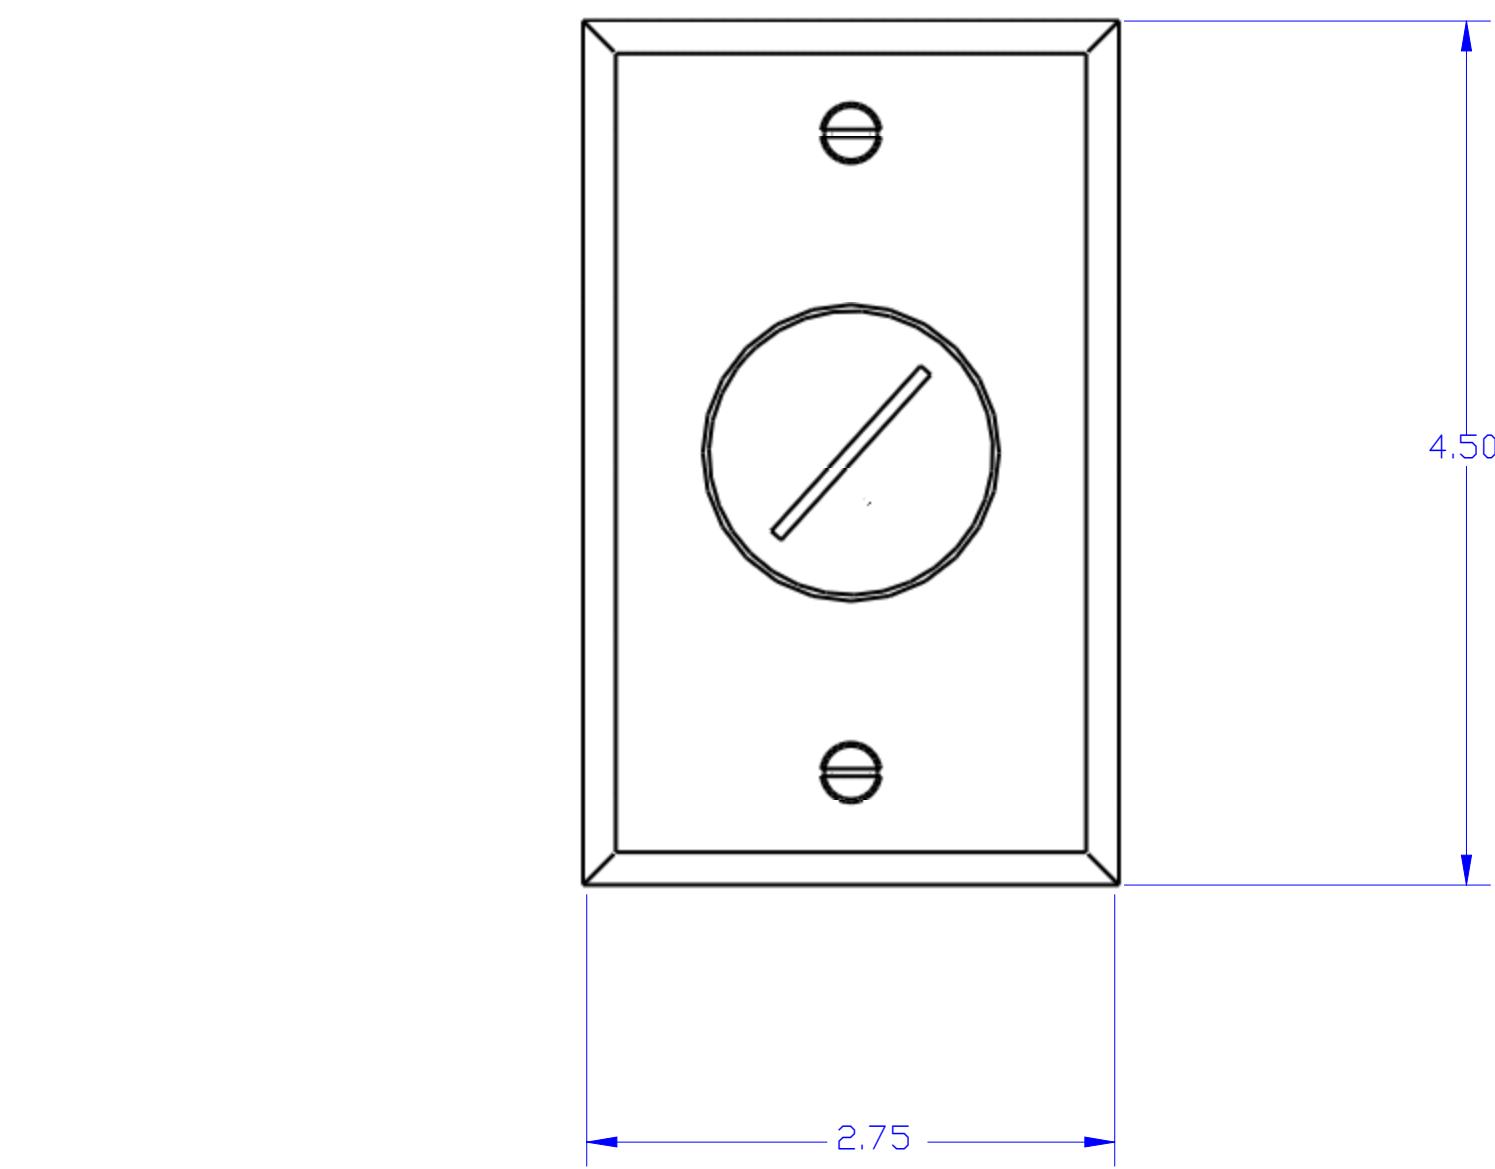

LEW ELECTRIC
FITTINGS COMPANY
SERVING THE ELECTRICAL INDUSTRY SINCE 1901

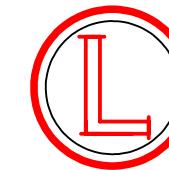

1801 W. St. Charles Rd. Maywood, IL 60153
PHONE: 708-345-2075

UNLESS OTHERWISE SPECIFIED:			NAME	DATE
DIMENSIONS ARE IN INCHES				
TOLERANCES:				
FRACTIONAL: ± ANGULAR: MACH ± BEND ±				
TWO PLACE DECIMAL: ± THREE PLACE DECIMAL: ±				
INTERPRET GEOMETRIC TOLERANCING PER:				
MATERIAL				
FINISH				
DO NOT SCALE DRAWING				
TITLE: RRP-1(BP,NP,DB)				
COMMENTS:				
SIZE			DWG. NO.	REV
C			1001110	A
WEIGHT: SHEET 1 OF 12				