



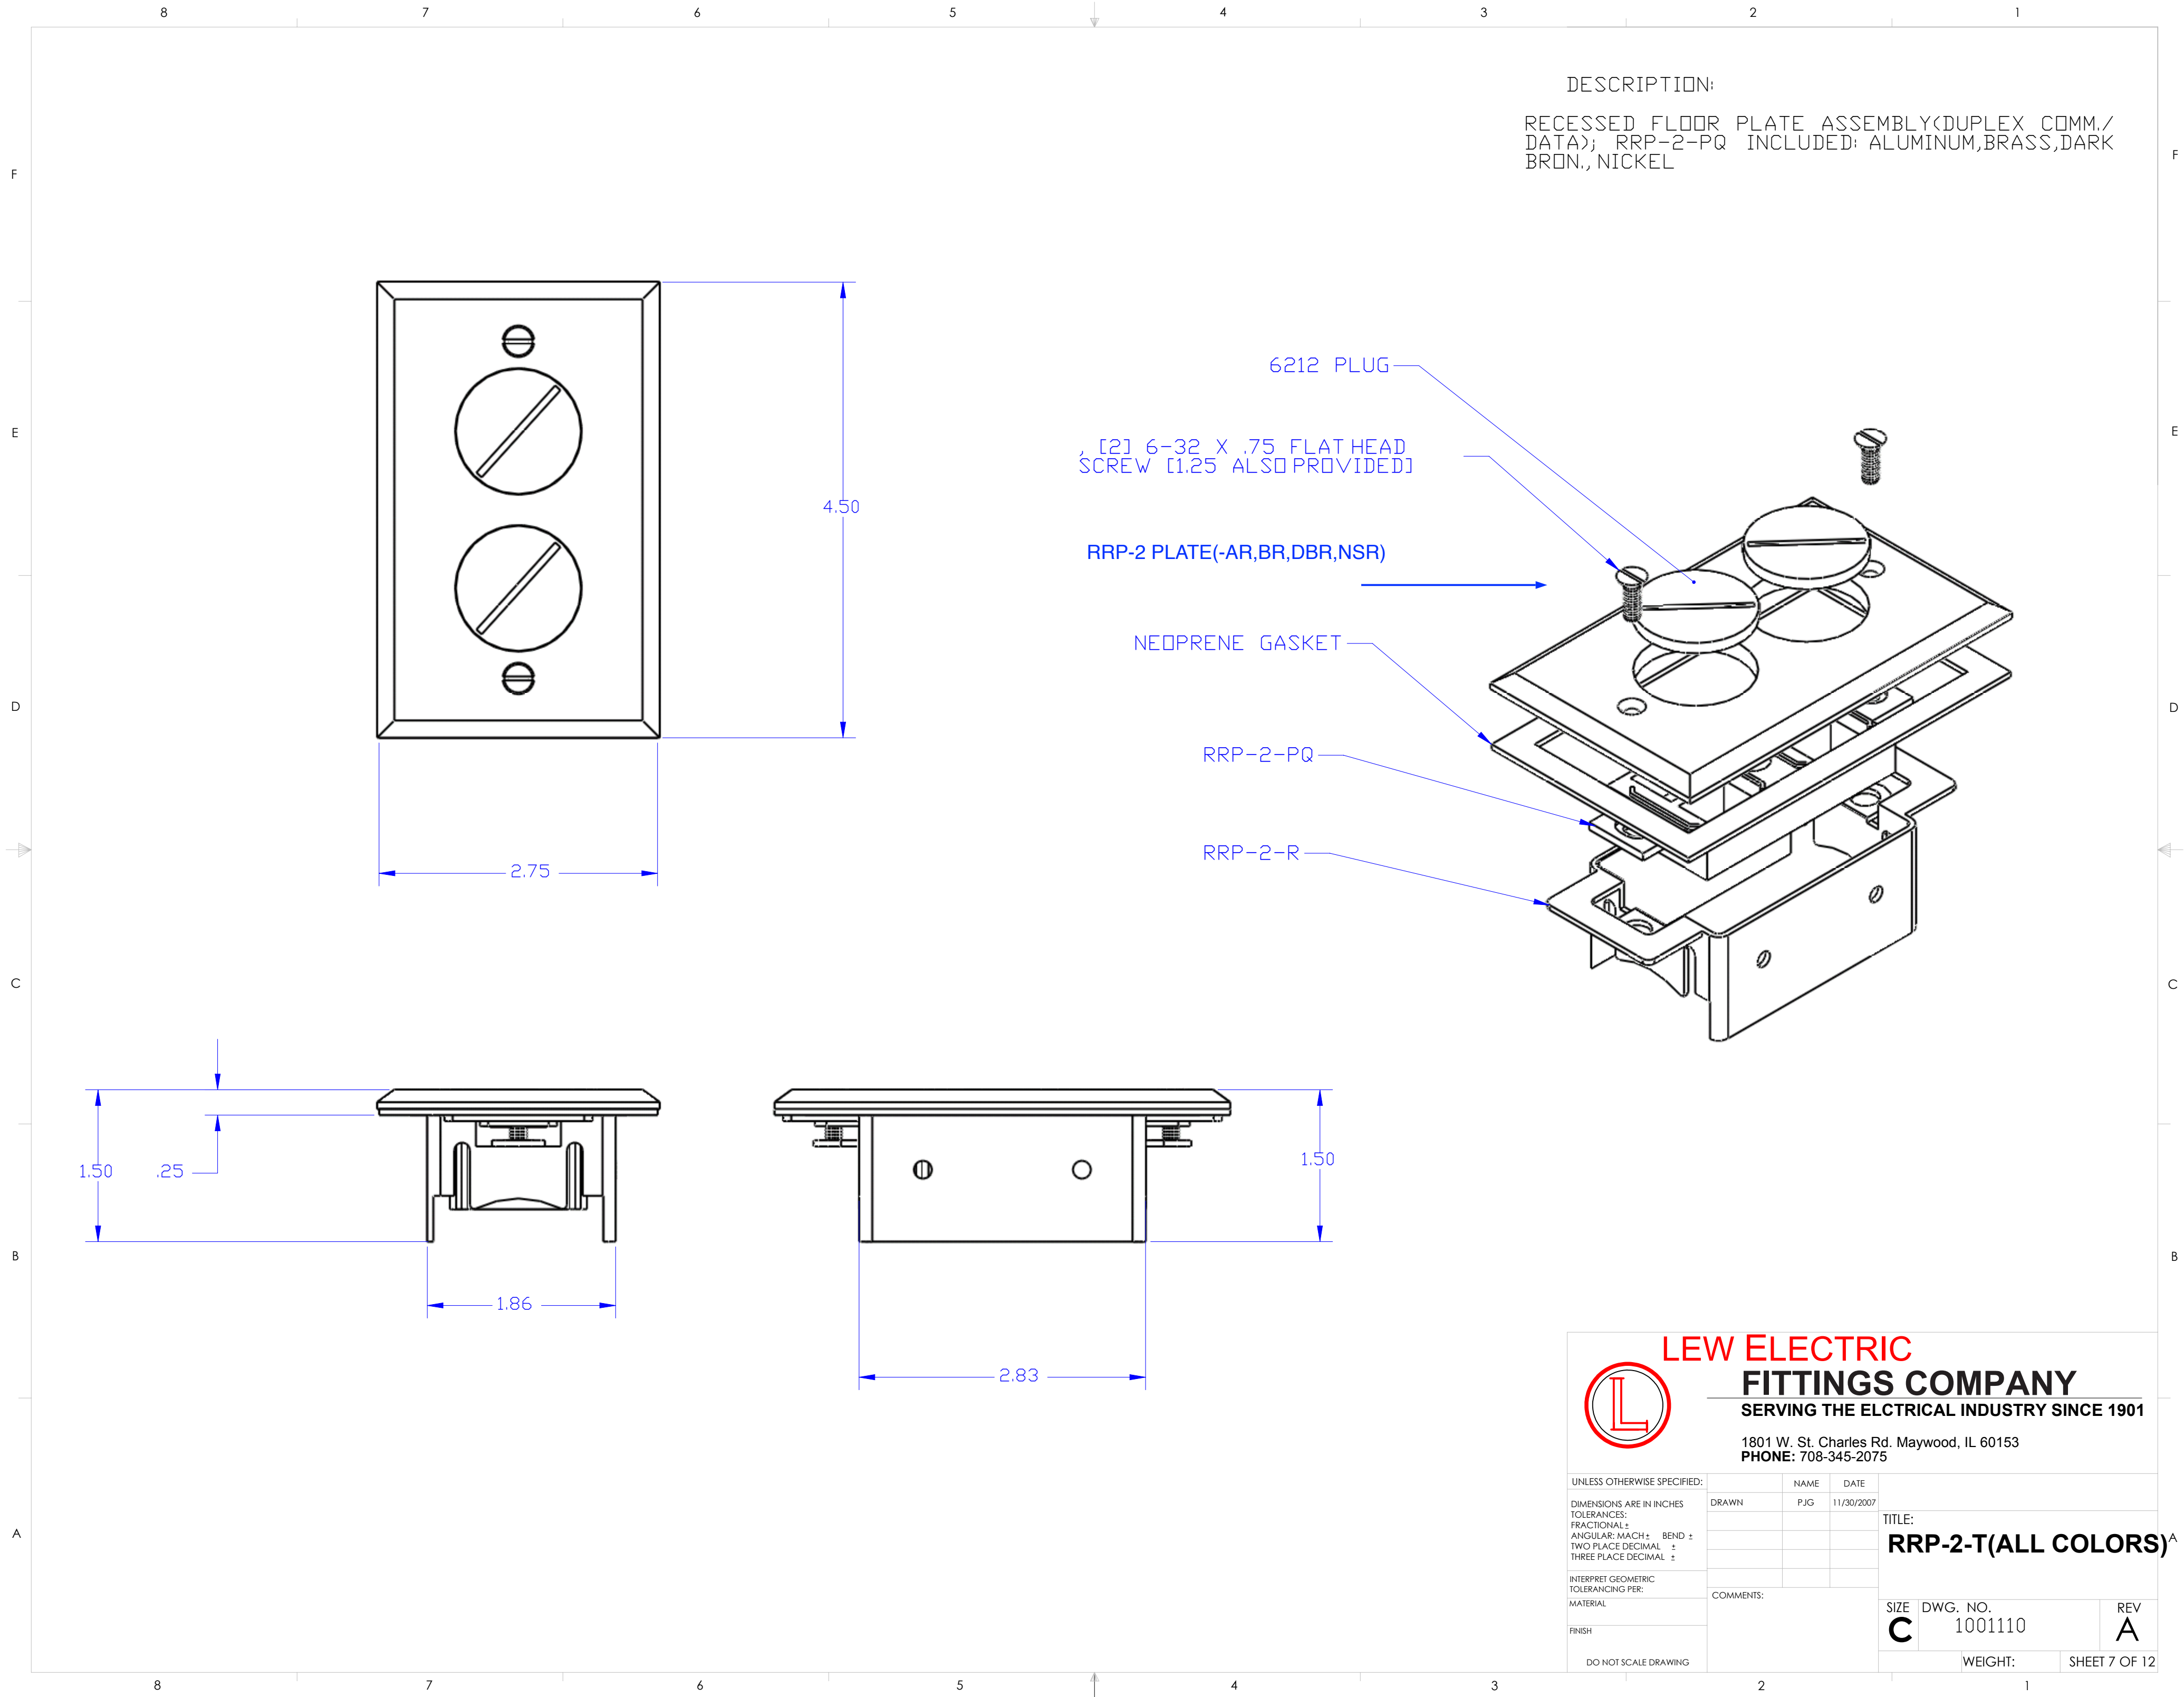

DESCRIPTION:

RECESSED FLOOR PLATE ASSEMBLY(DUPLEX COMM./DATA); RRP-2-PQ INCLUDED; ALUMINUM,BRASS,DARK BRON.,NICKEL

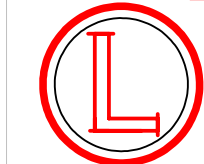

LEW ELECTRIC

FITTINGS COMPANY

SERVING THE ELCTRICAL INDUSTRY SINCE 1901

1801 W. St. Charles Rd. Maywood, IL 60153

PHONE: 708-345-2075

UNLESS OTHERWISE SPECIFIED:	NAME	DATE	TITLE: RRP-2-T(ALL COLORS)^A			
DIMENSIONS ARE IN INCHES	DRAWN	PJG		11/30/2007		
TOLERANCES: FRACTIONAL: ± ANGULAR: MACH ± BEND ± TWO PLACE DECIMAL ± THREE PLACE DECIMAL ±						
INTERPRET GEOMETRIC TOLERANCING PER: MATERIAL	COMMENTS:					
FINISH				SIZE C	DWG. NO. 1001110	REV A
DO NOT SCALE DRAWING				WEIGHT:	SHEET 7 OF 12	