



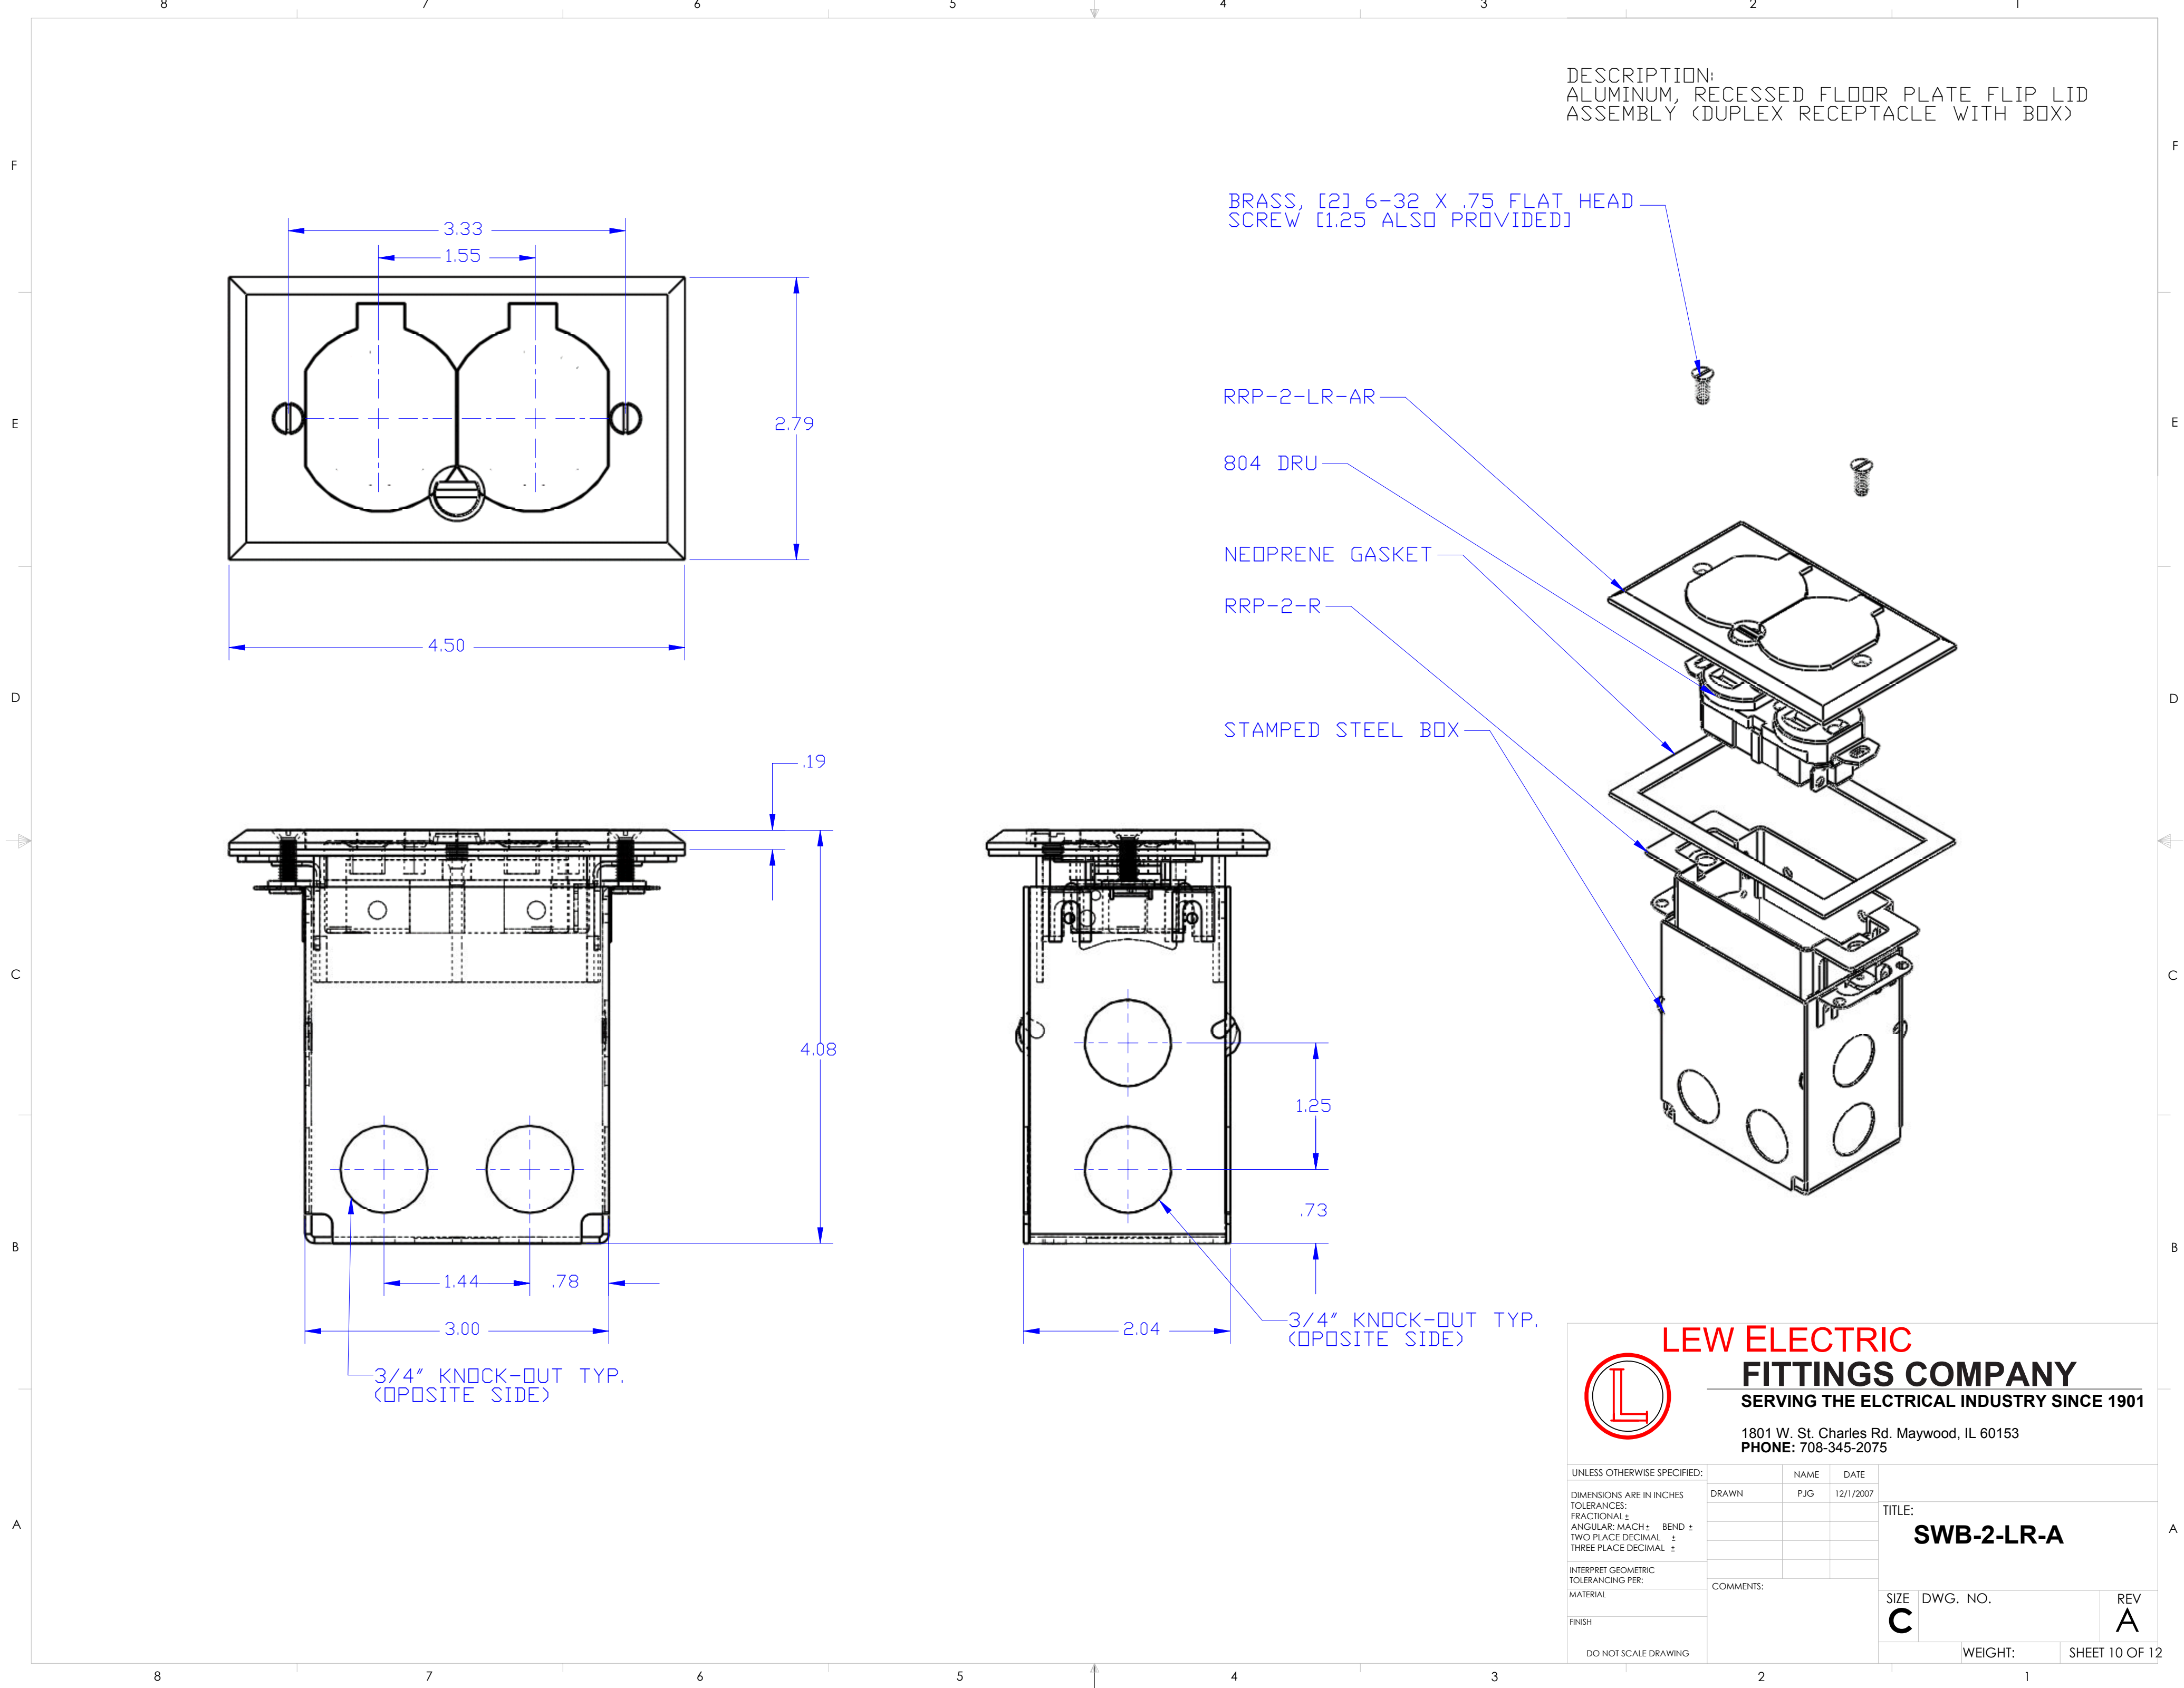

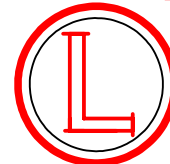

**LEW ELECTRIC
FITTINGS COMPANY**

SERVING THE ELCTRICAL INDUSTRY SINCE 1901

1801 W. St. Charles Rd. Maywood, IL 60153
PHONE: 708-345-2075

UNLESS OTHERWISE SPECIFIED:	NAME	DATE	TITLE: SWB-2-LR-A
DIMENSIONS ARE IN INCHES	DRAWN	PJG	
TOLERANCES:			
FRACTIONAL: ±			
ANGULAR: MACH ±			SIZE DWG. NO. REV C A
TWO PLACE DECIMAL ±			
THREE PLACE DECIMAL ±			
INTERPRET GEOMETRIC TOLERANCING PER:	COMMENTS:		
MATERIAL			WEIGHT:
FINISH			SHEET 10 OF 12
DO NOT SCALE DRAWING			