


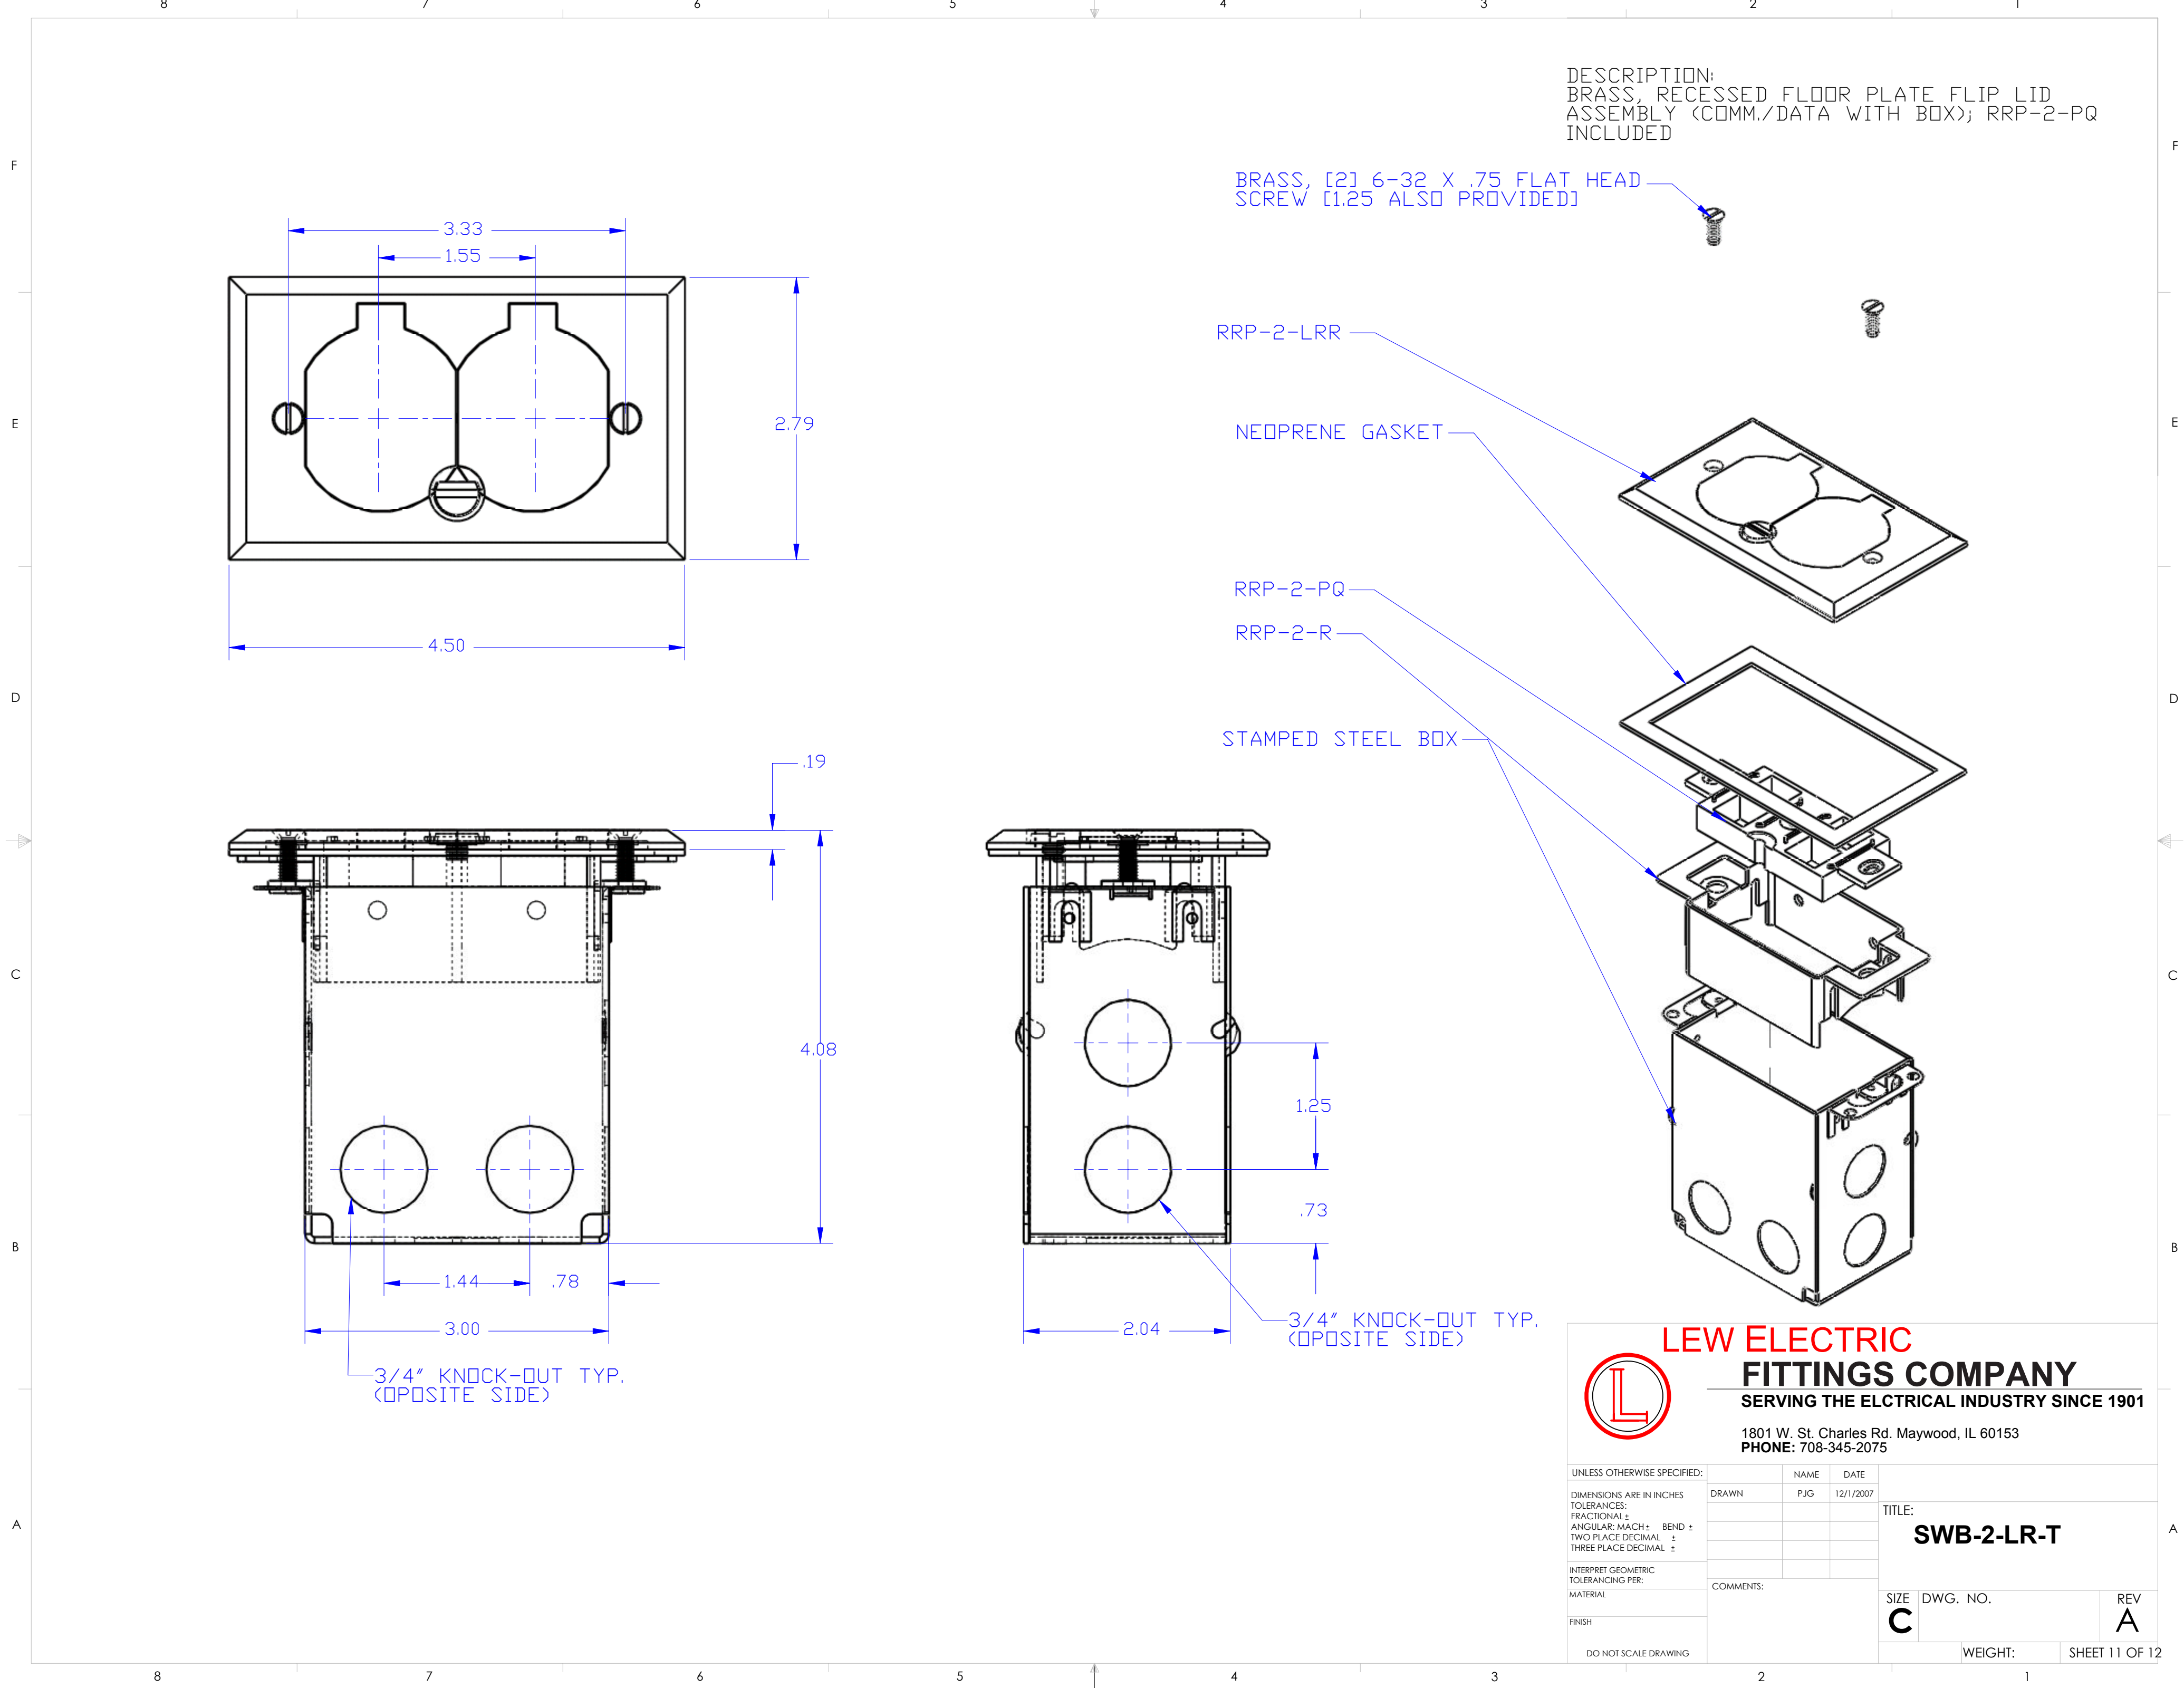

DESCRIPTION:
BRASS, RECESSED FLOOR PLATE FLIP LID
ASSEMBLY (COMM./DATA WITH BOX); RRP-2-PQ
INCLUDED

BRASS, [2] 6-32 X .75 FLAT HEAD
SCREW [1.25 ALSO PROVIDED]

RRP-2-LRR

NEOPRENE GASKET


RRP-2-PQ

RRP-2-R

STAMPED STEEL BOX

3/4" KNOCK-OUT TYP.
(OPPOSITE SIDE)

3/4" KNOCK-OUT TYP.
(OPPOSITE SIDE)

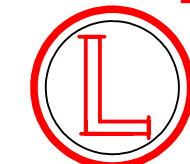

LEW ELECTRIC
FITTINGS COMPANY

SERVING THE ELCTRICAL INDUSTRY SINCE 1901

1801 W. St. Charles Rd. Maywood, IL 60153
PHONE: 708-345-2075

UNLESS OTHERWISE SPECIFIED:	NAME	DATE	TITLE: SWB-2-LR-T		
DIMENSIONS ARE IN INCHES	DRAWN	P.J.G.			
TOLERANCES: FRACTIONAL: ± ANGULAR: MACH ± TWO PLACE DECIMAL ± THREE PLACE DECIMAL ±					
INTERPRET GEOMETRIC TOLERANCING PER: MATERIAL	COMMENTS:				
FINISH			SIZE C	DWG. NO.	REV A
DO NOT SCALE DRAWING			WEIGHT:	SHEET 11 OF 12	