

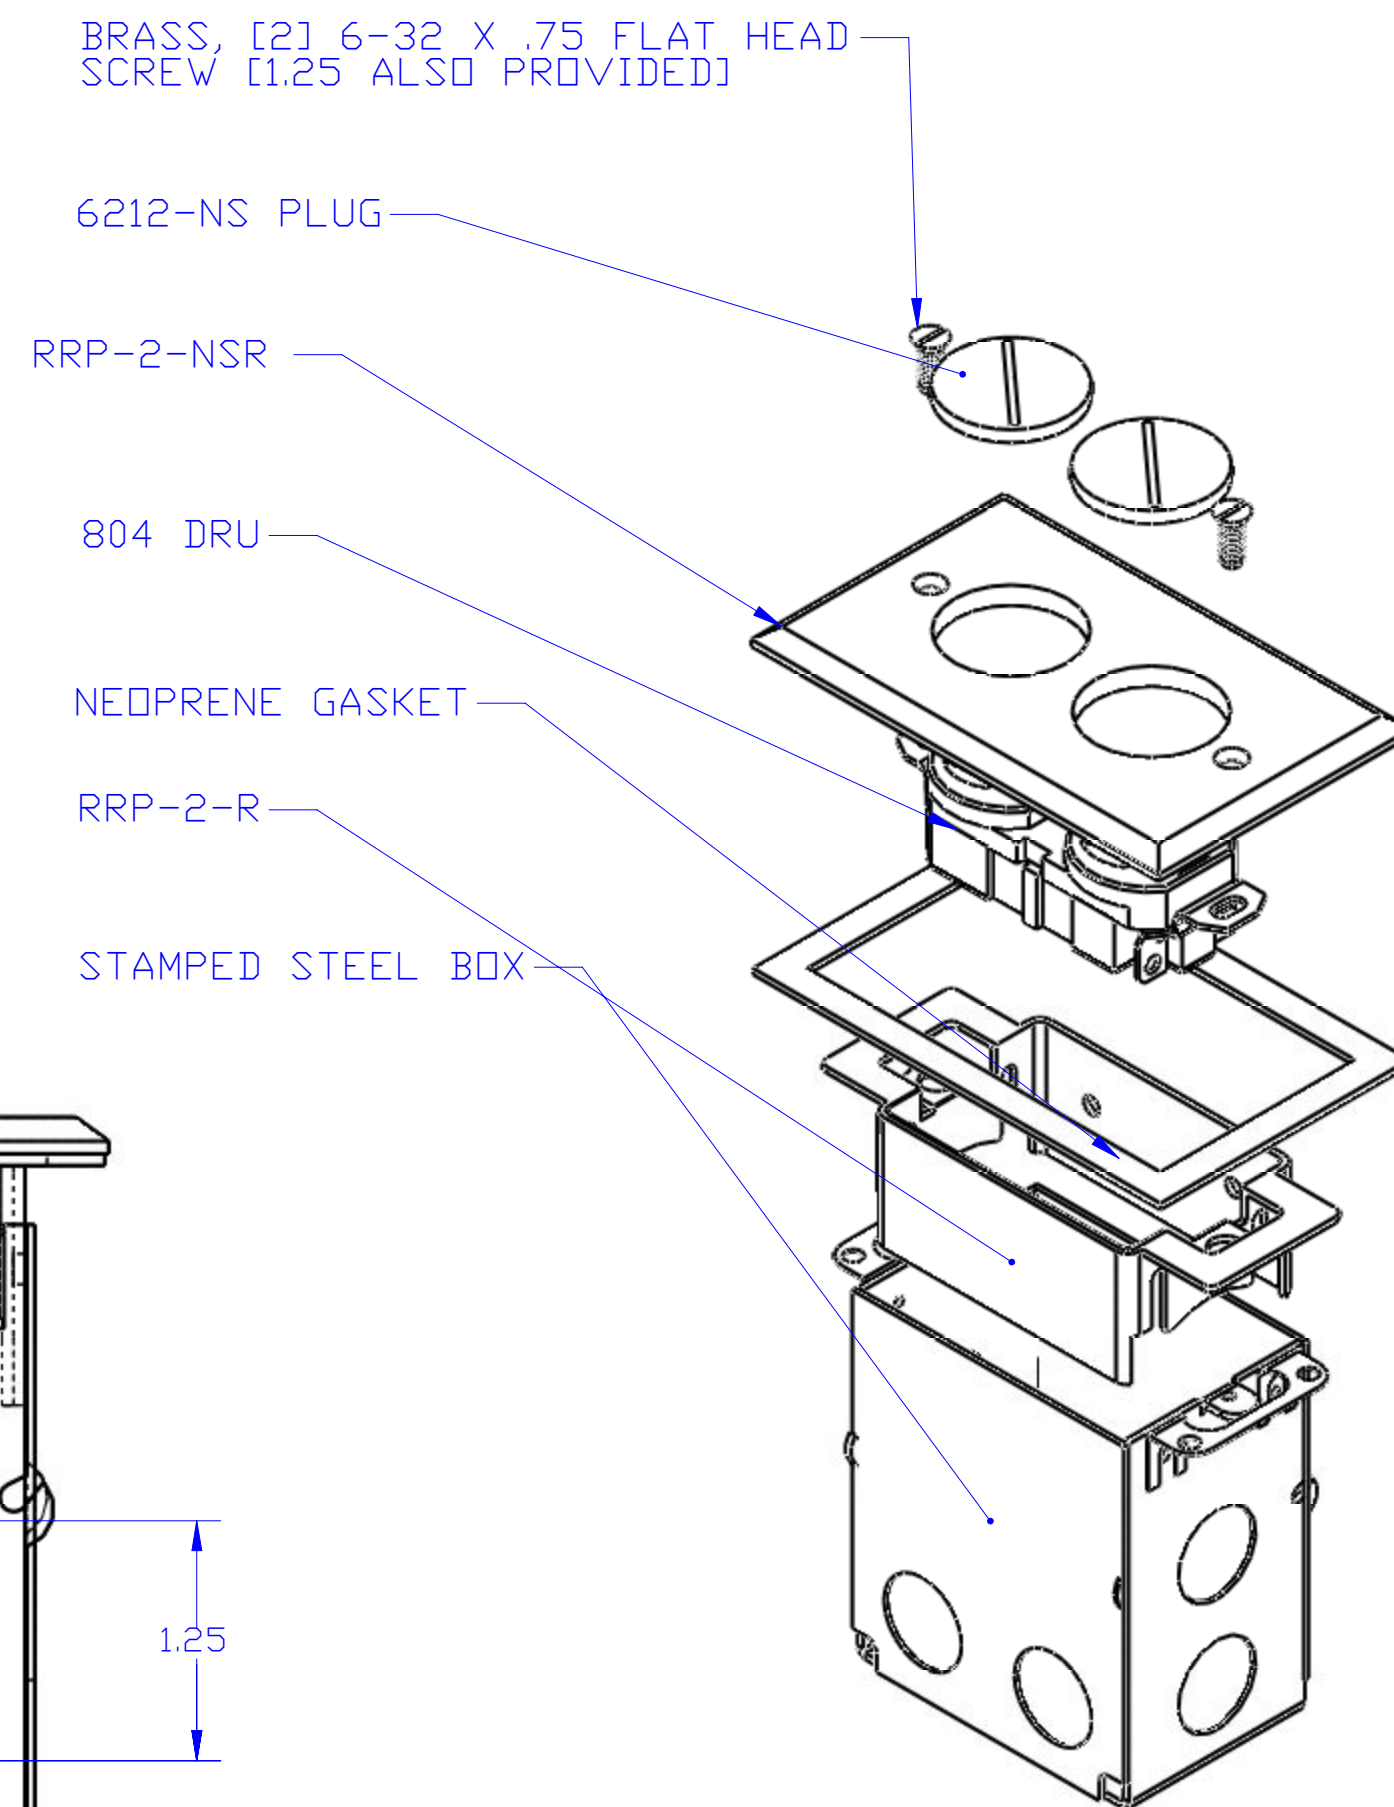
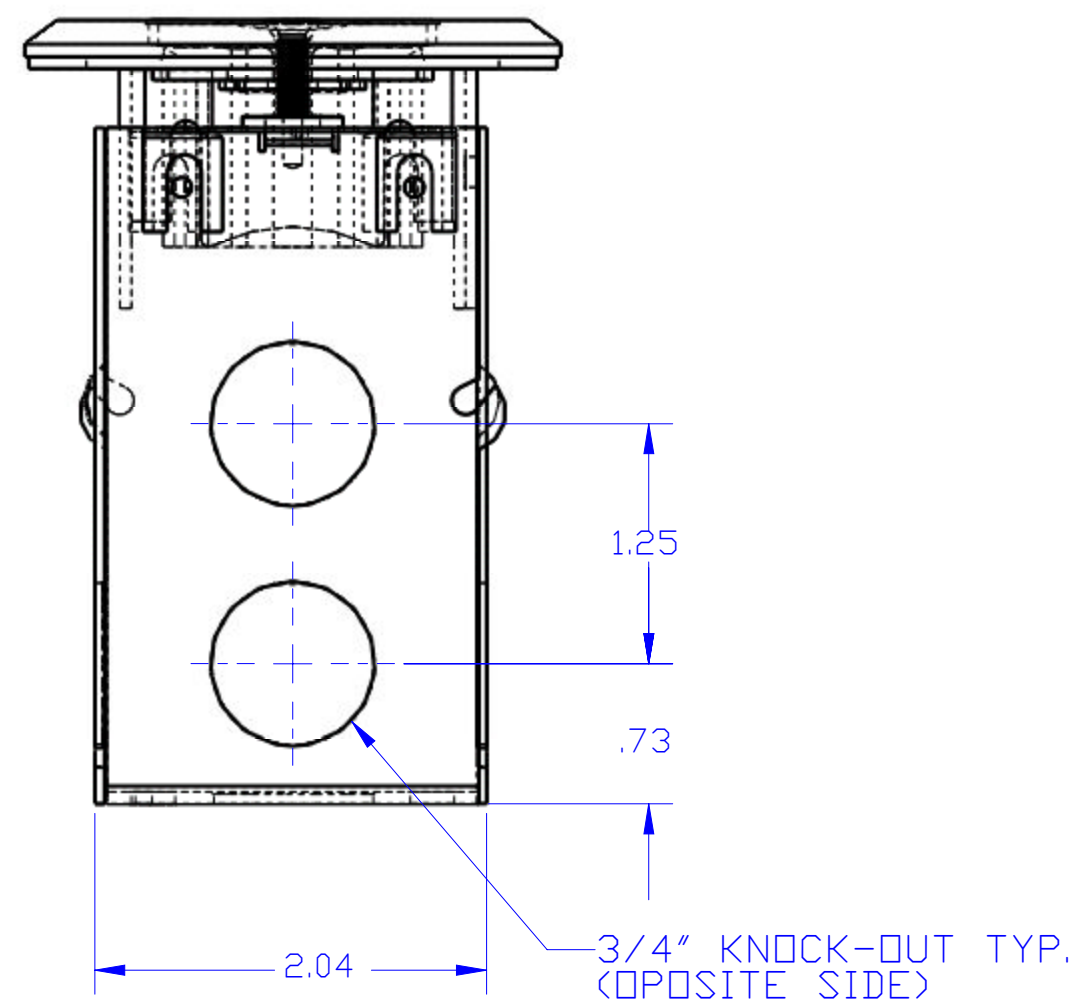


DESCRIPTION:
NICKEL SILVER, RECESSED FLOOR PLATE
ASSEMBLY (DUPLEX RECEPTACLE WITH BOX)

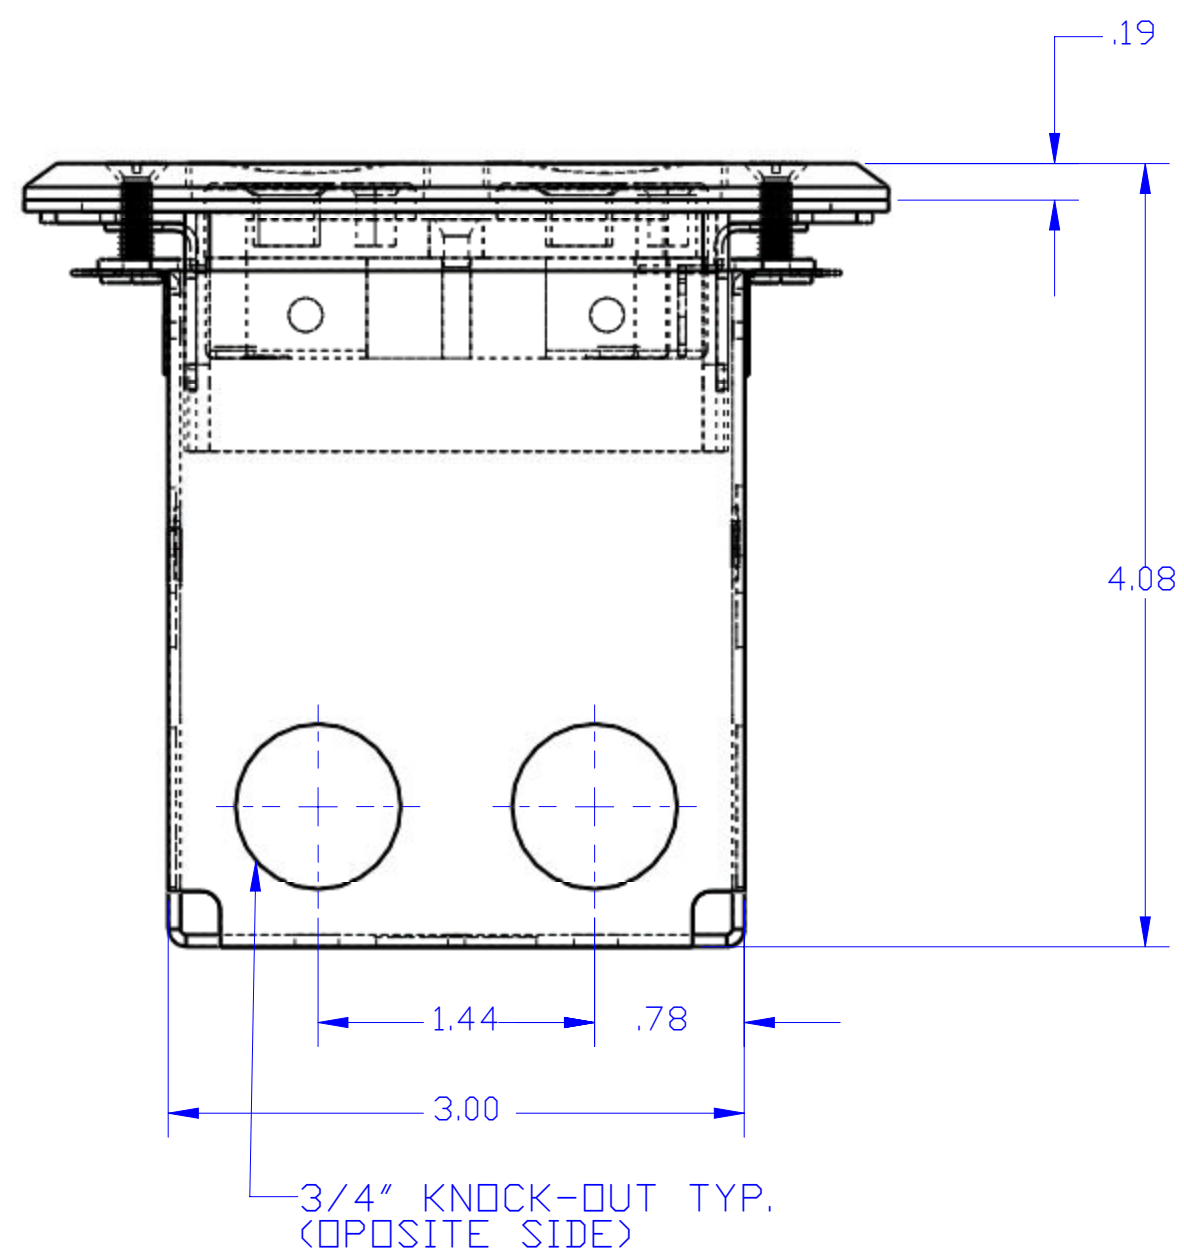

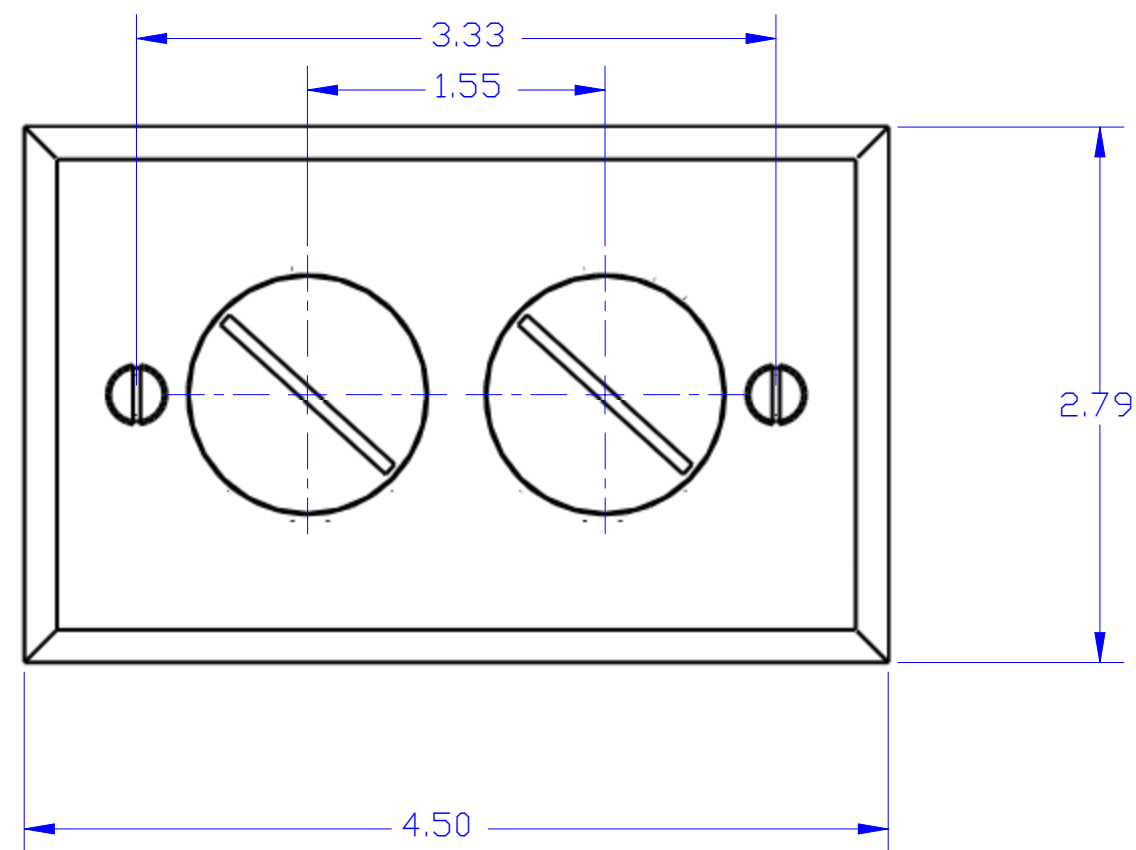

LEW ELECTRIC
FITTINGS COMPANY

180 W. St. Charles Rd. Maywood, IL 60153

PHONE: 708-345-2075

UNLESS OTHERWISE SPECIFIED:		NAME	DATE	TITLE:	
DIMENSIONS ARE IN INCHES		DRAWN	PJG	12/1/2007	SWB-2-NS
TOLERANCES:					
FRACTIONAL: ±					
ANGULAR: MACH ± BEND ±					
TWO PLACE DECIMAL ±					
THREE PLACE DECIMAL ±					
INTERPRET GEOMETRIC TOLERANCING PER:		COMMENTS:			SIZE
MATERIAL					DWG. NO.
FINISH					REV
DO NOT SCALE DRAWING					A
		WEIGHT:			SHEET 5 OF 12