
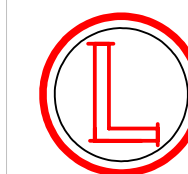
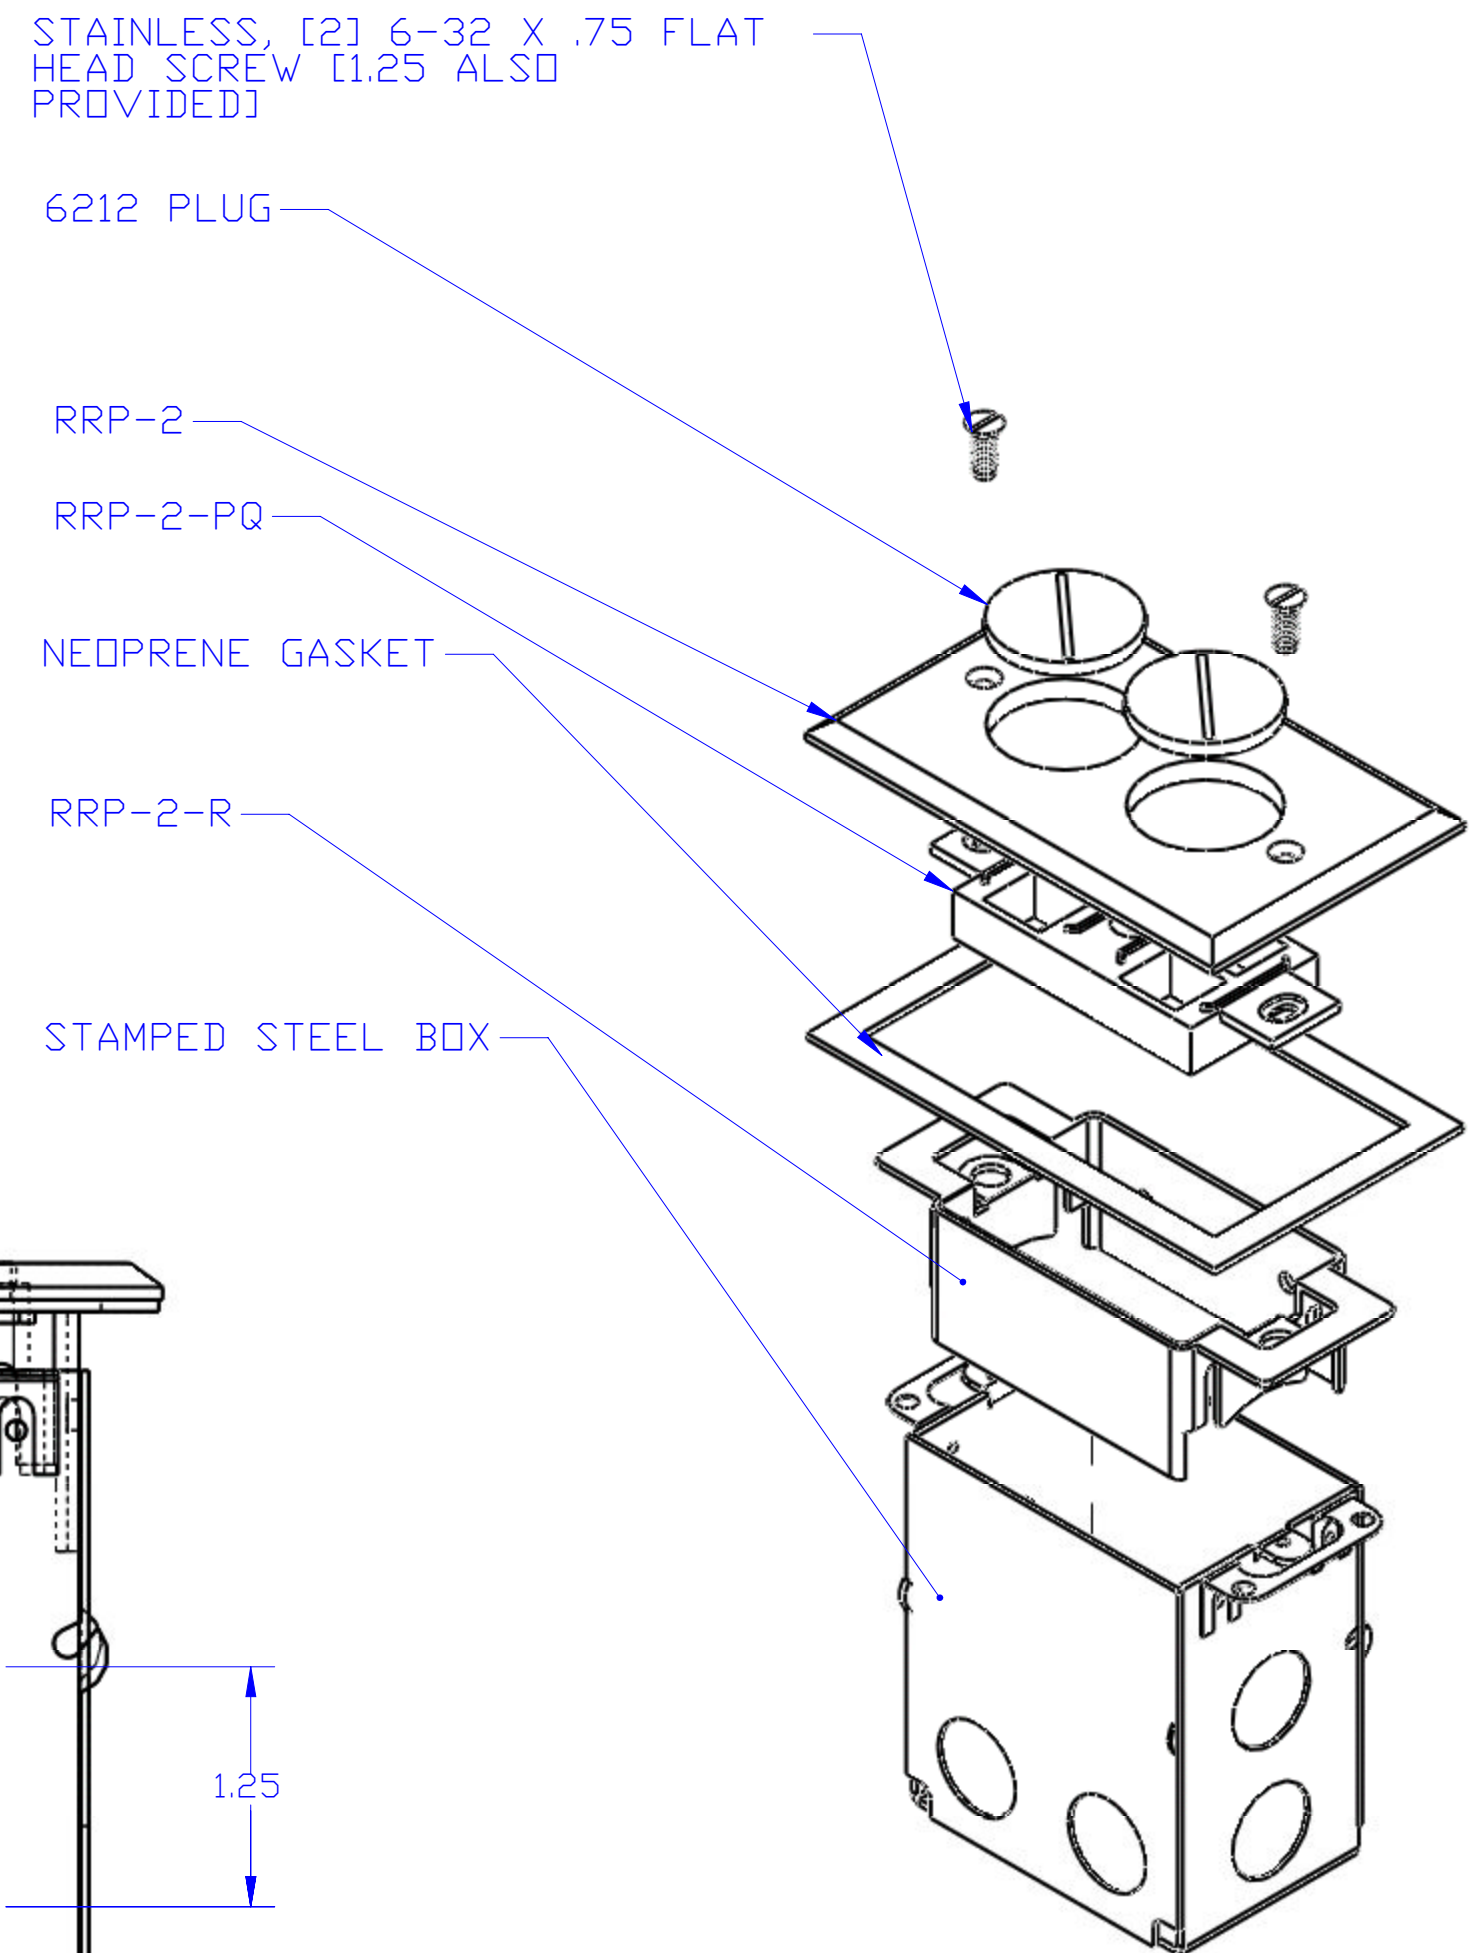
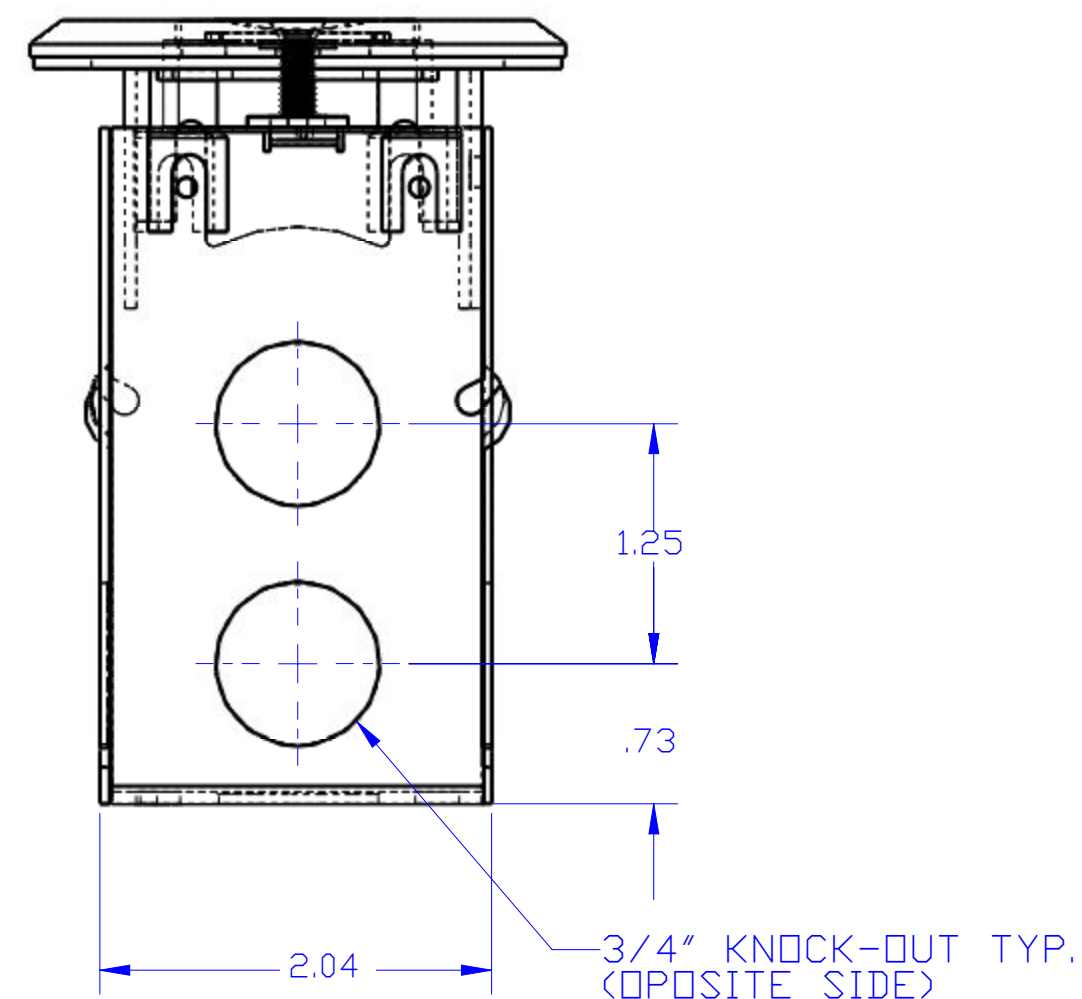
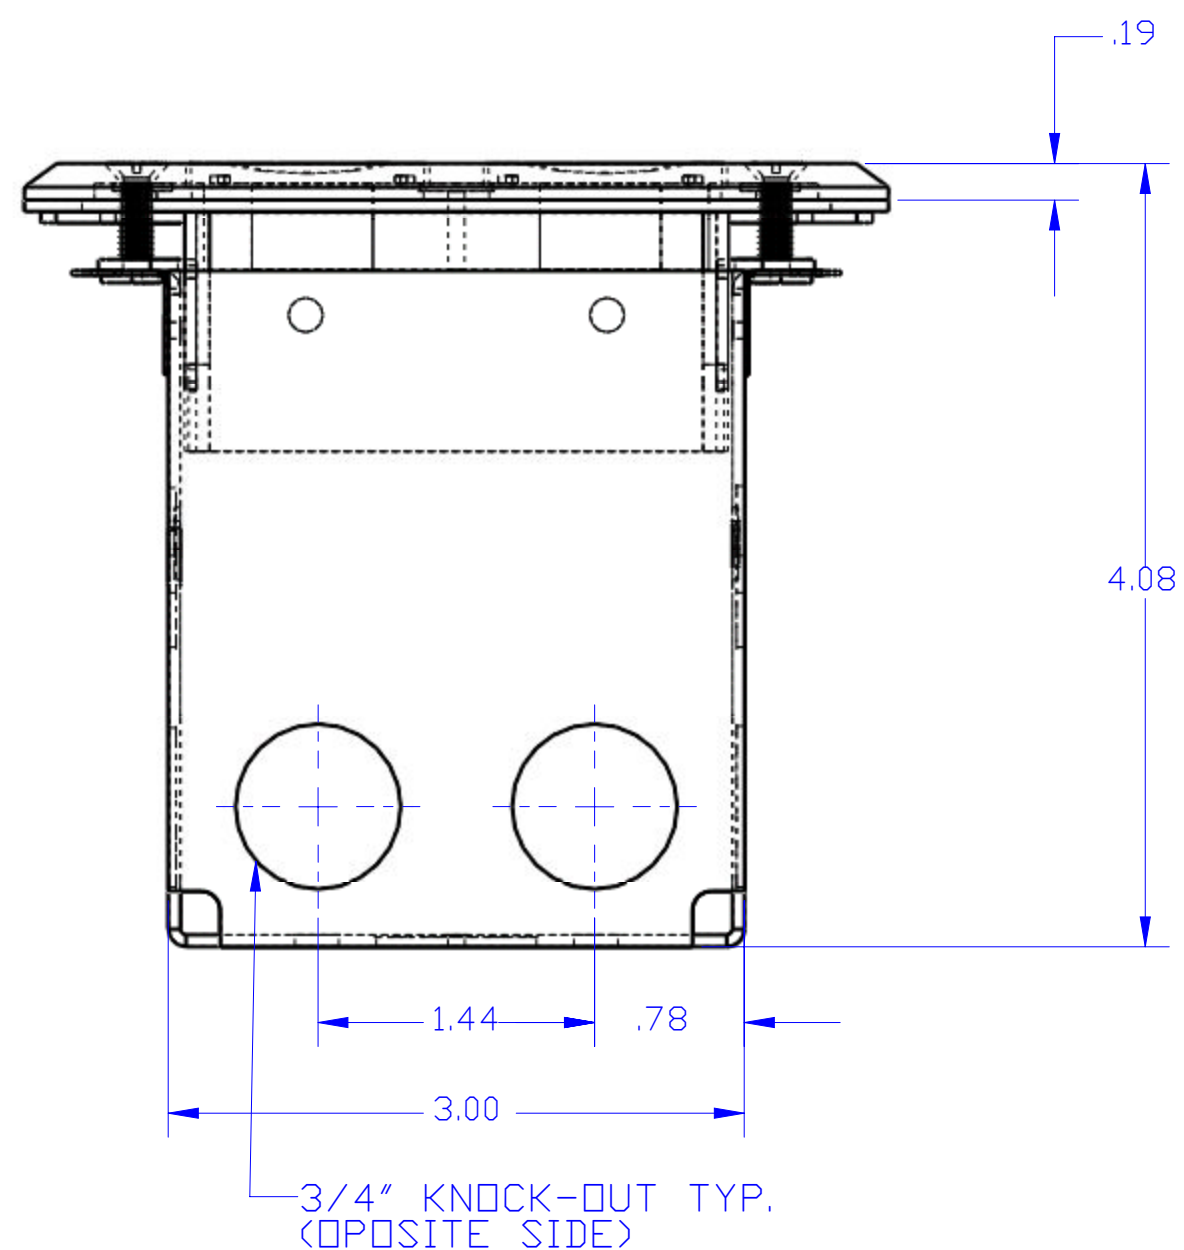


DESCRIPTION:
BRASS, RECESSED FLOOR PLATE ASSEMBLY
(COMM./DATA WITH BOX); RRP-2-PQ INCLUDED

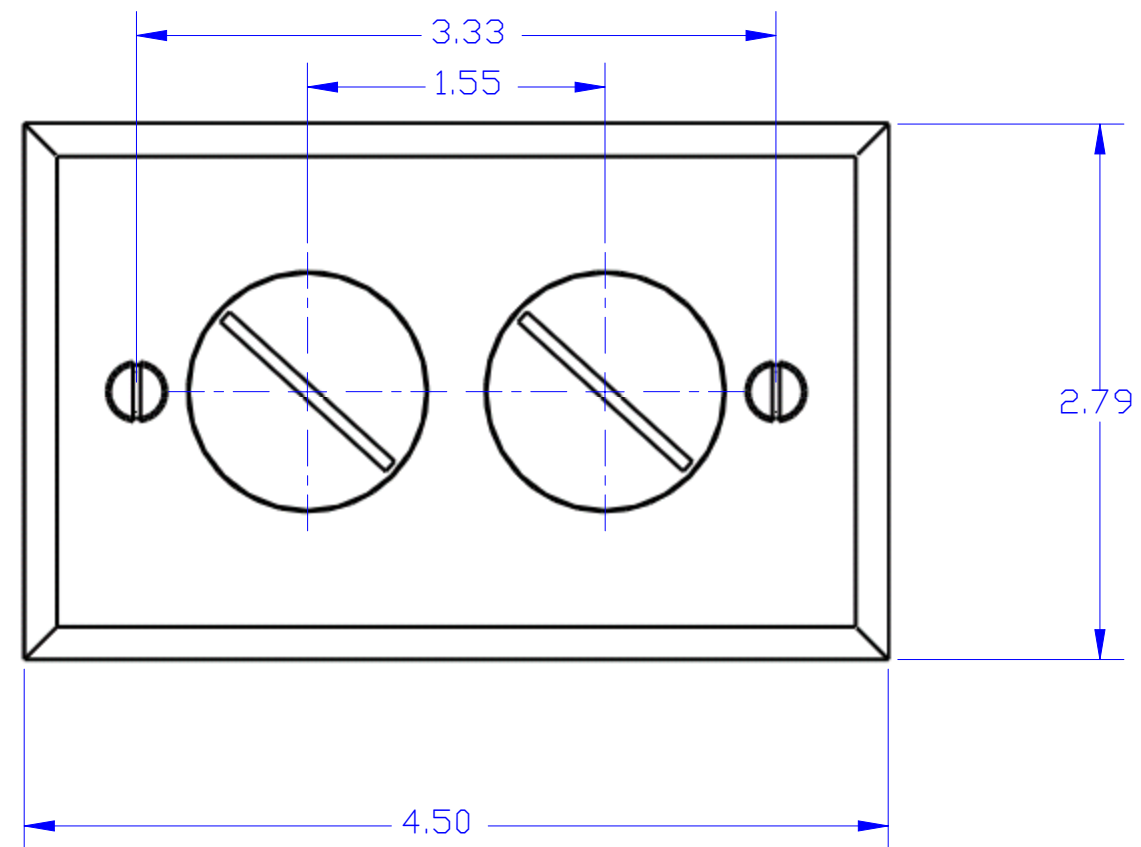

LEW ELECTRIC

FITTINGS COMPANY

SERVING THE ELCTRICAL INDUSTRY SINCE 1901

1801 W. St. Charles Rd. Maywood, IL 60153
PHONE: 708-345-2075

UNLESS OTHERWISE SPECIFIED:		NAME	DATE		
DIMENSIONS ARE IN INCHES TOLERANCES: FRACTIONAL ± ANGULAR: MACH ± BEND ± TWO PLACE DECIMAL ± THREE PLACE DECIMAL ±	DRAWN	PJG	12/1/2007	TITLE: <div style="font-size: 24pt; font-weight: bold;">SWB-2-T</div>	
INTERPRET GEOMETRIC TOLERANCING PER:	COMMENTS:			SIZE DWG. NO. REV <div style="font-size: 36pt; font-weight: bold;">C</div> <div style="font-size: 36pt; font-weight: bold;">A</div>	
MATERIAL					
FINISH					
DO NOT SCALE DRAWING				WEIGHT: SHEET 6 OF 12	