

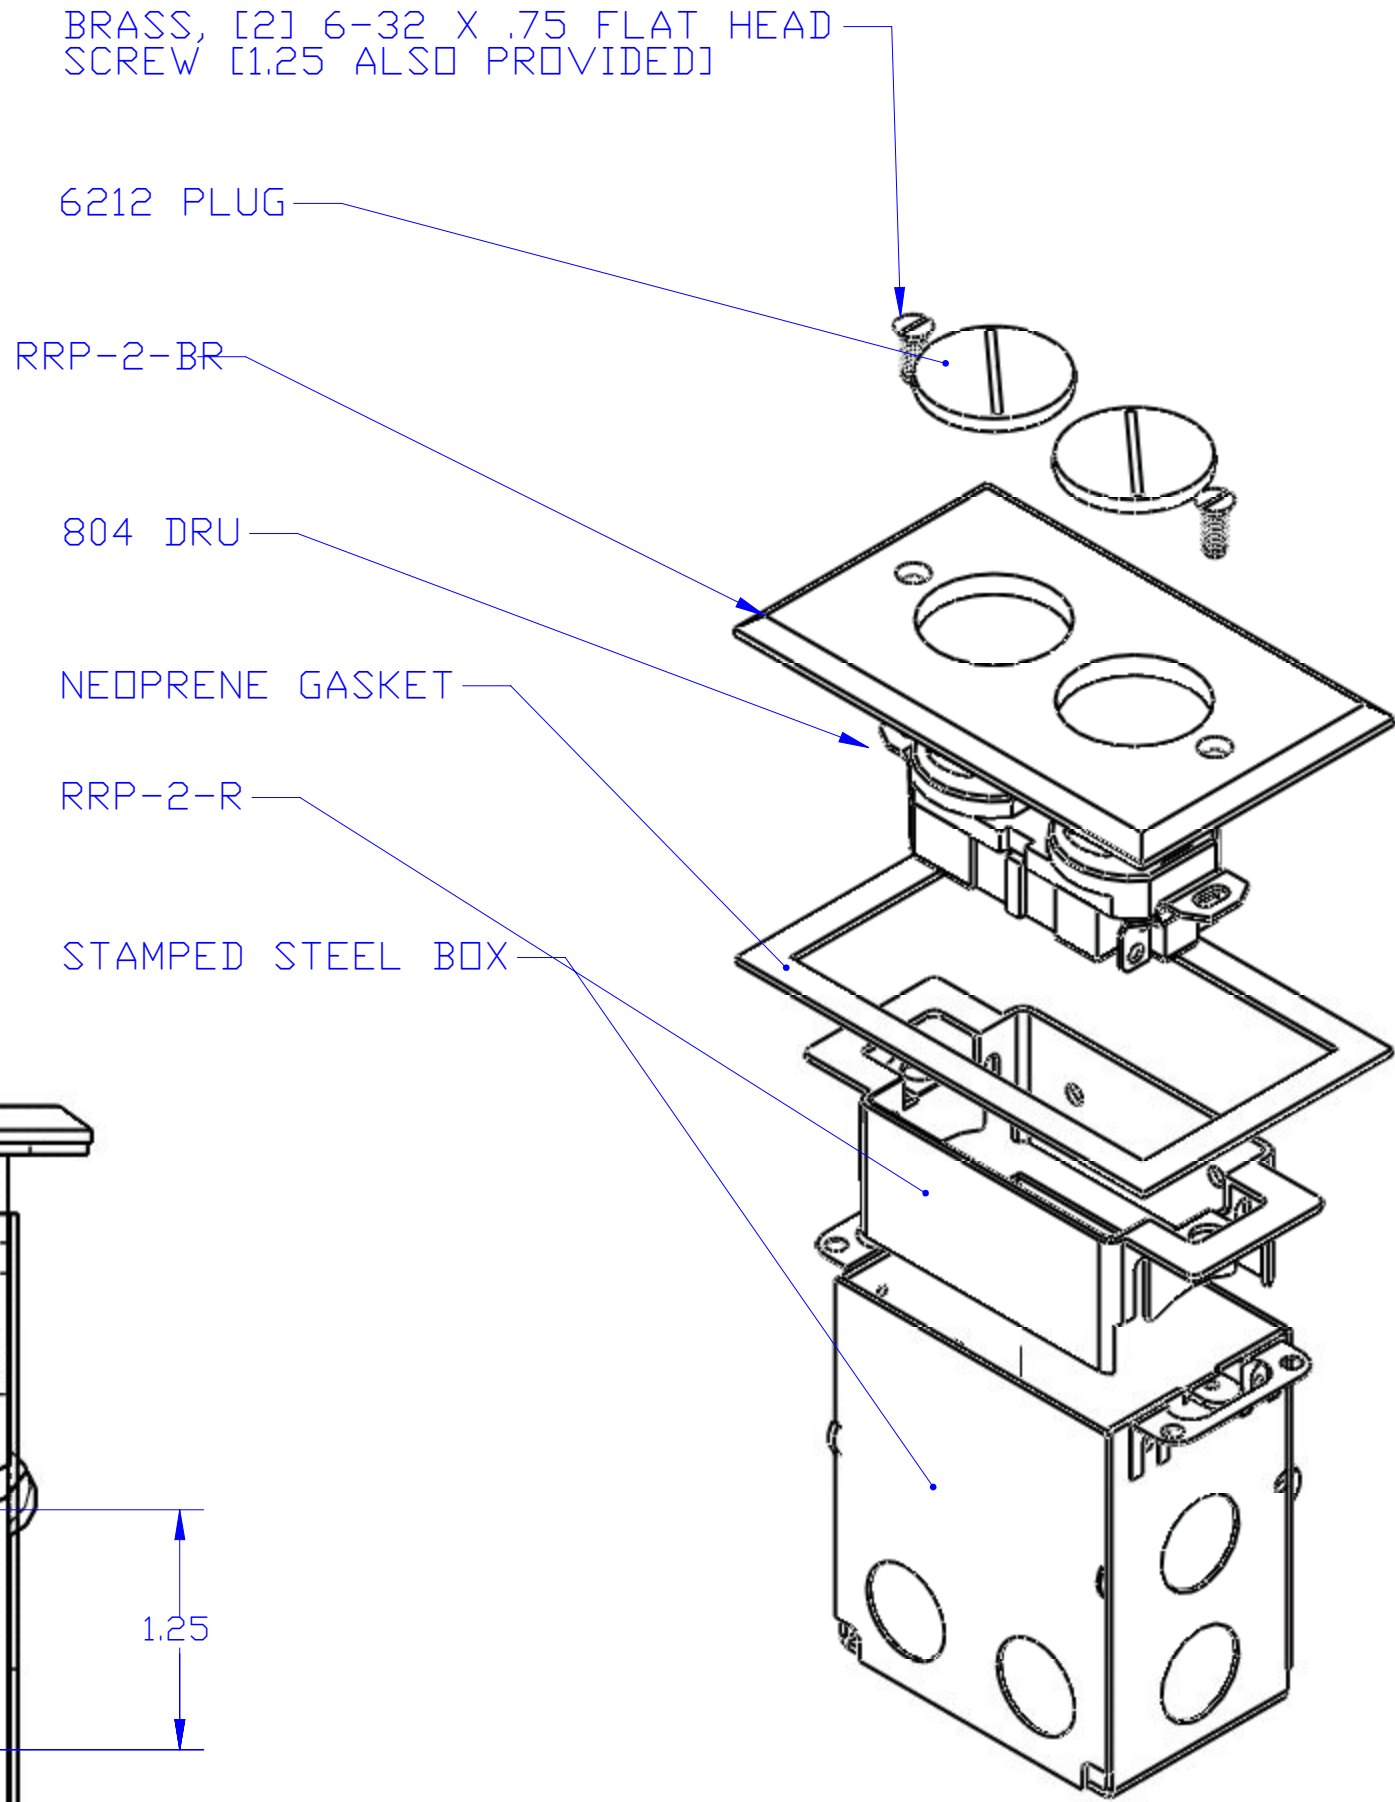
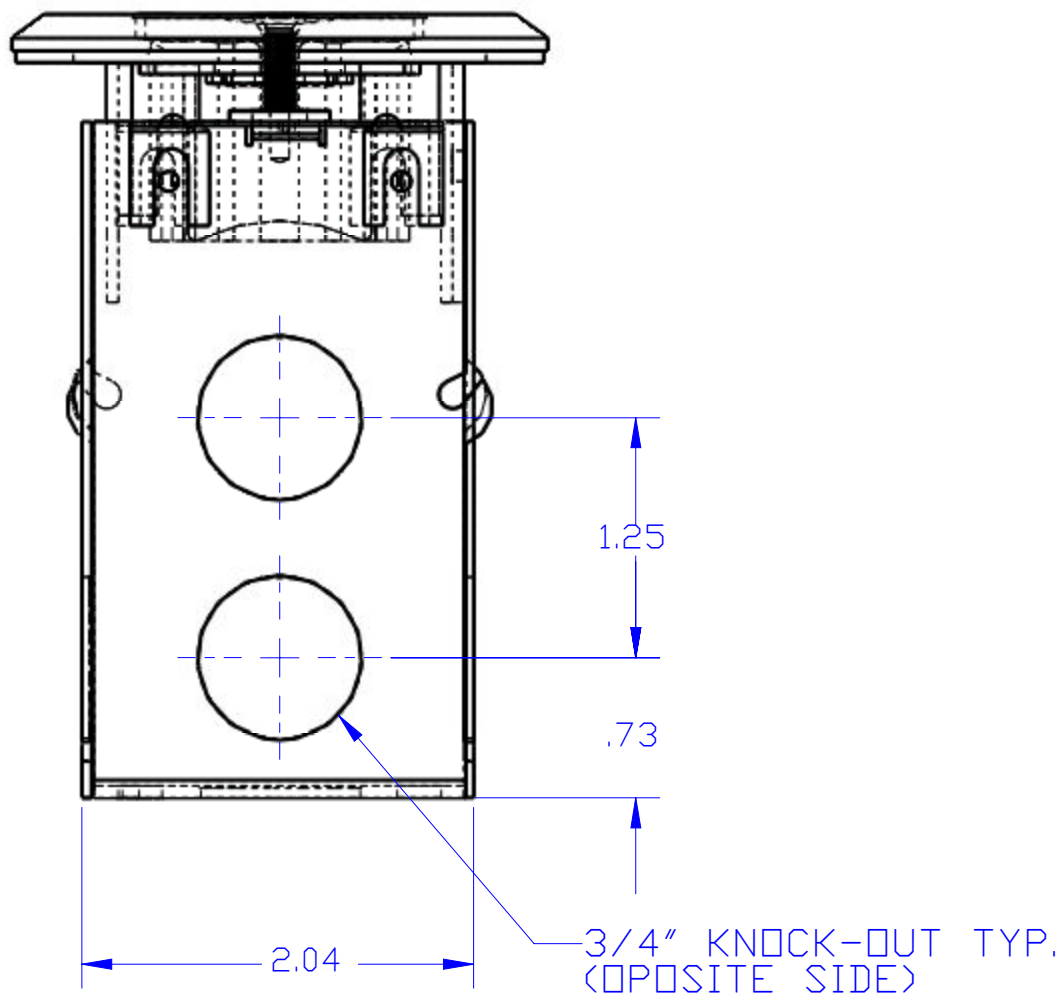
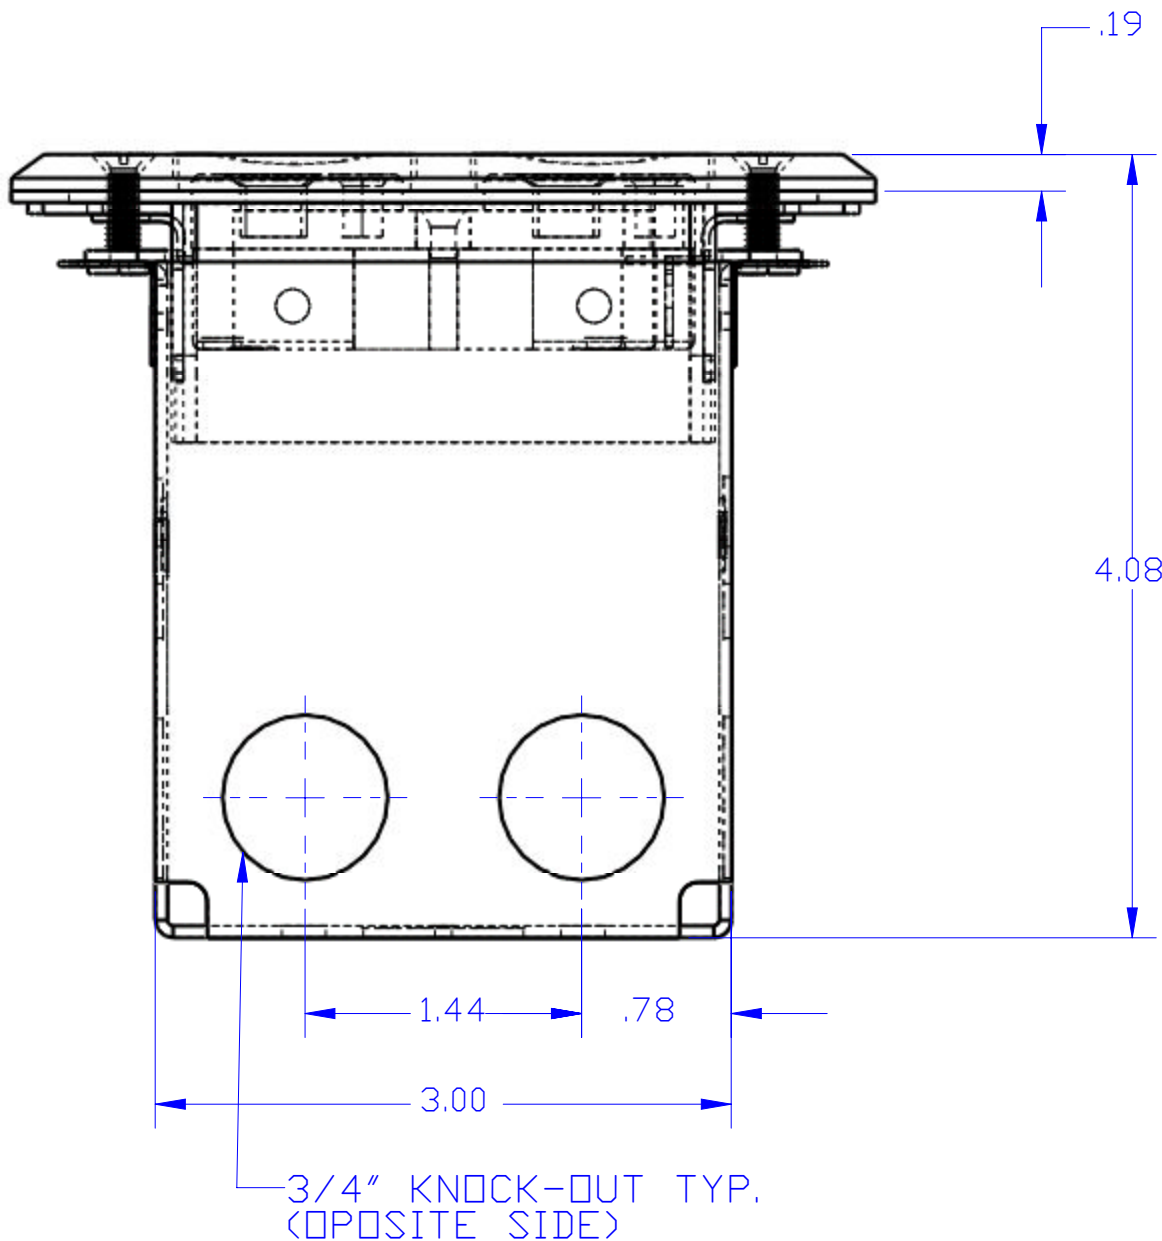


DESCRIPTION:
BRASS, RECESSED FLOOR PLATE ASSEMBLY
(DUPLEX RECEPTACLE WITH BOX)

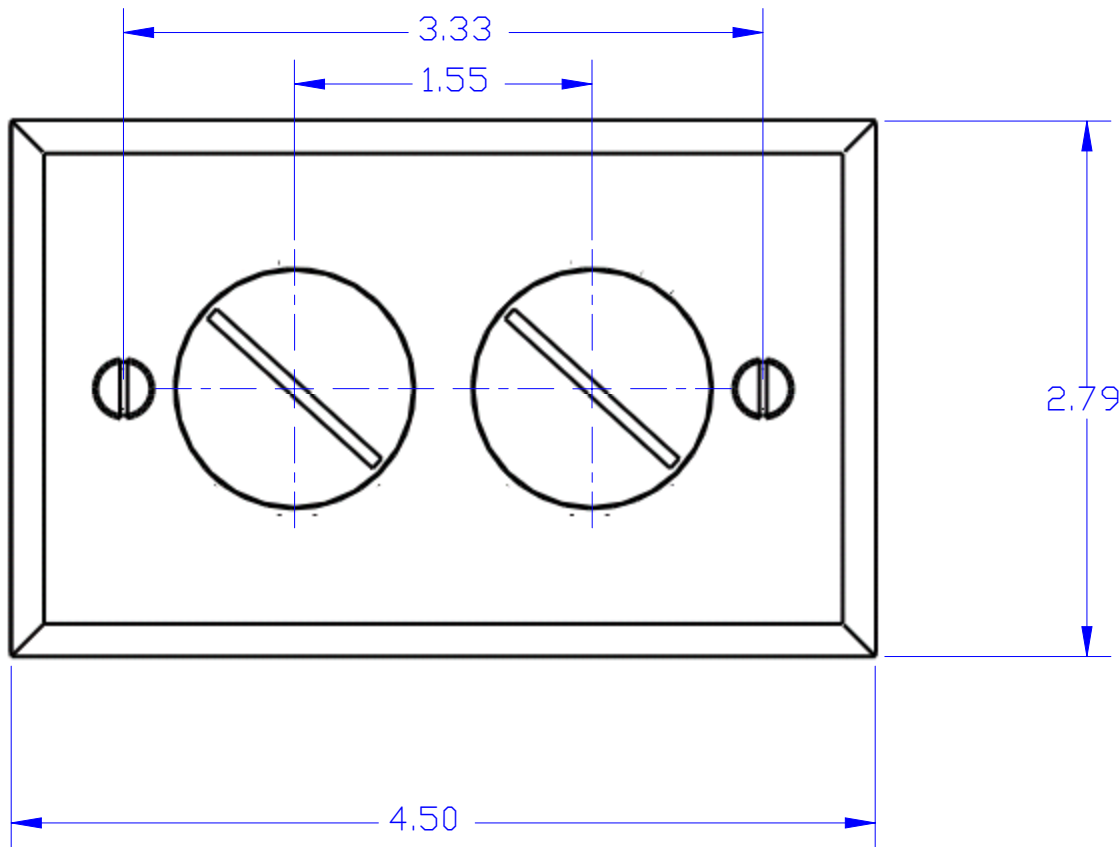

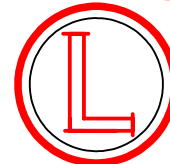

LEW ELECTRIC

FITTINGS COMPANY

SERVING THE ELCTRICAL INDUSTRY SINCE 1901

1801 W. St. Charles Rd. Maywood, IL 60153

PHONE: 708-345-2075

UNLESS OTHERWISE SPECIFIED:	NAME	DATE	TITLE:	
DIMENSIONS ARE IN INCHES	DRAWN	P.J.G.	12/1/2007	
TOLERANCES:				
FRACTIONAL: ±				
ANGULAR: MACH ±				
BEND ±				
TWO PLACE DECIMAL ±				
THREE PLACE DECIMAL ±				
INTERPRET GEOMETRIC TOLERANCING PER:	COMMENTS:		SIZE	
MATERIAL			DWG. NO.	
FINISH			REV	
DO NOT SCALE DRAWING			A	

WEIGHT:		SHEET 3 OF 12	
---------	--	---------------	--